

PRELIMINARY STUDY FOR

BARRINGTON HILLS PLAZA


BARRINGTON HILLS, ILLINOIS

<N

SCALE: 1" = 30'

EXISTING TREES
THINNING OUT

POSSIBLE
SERVICE
DRIVE

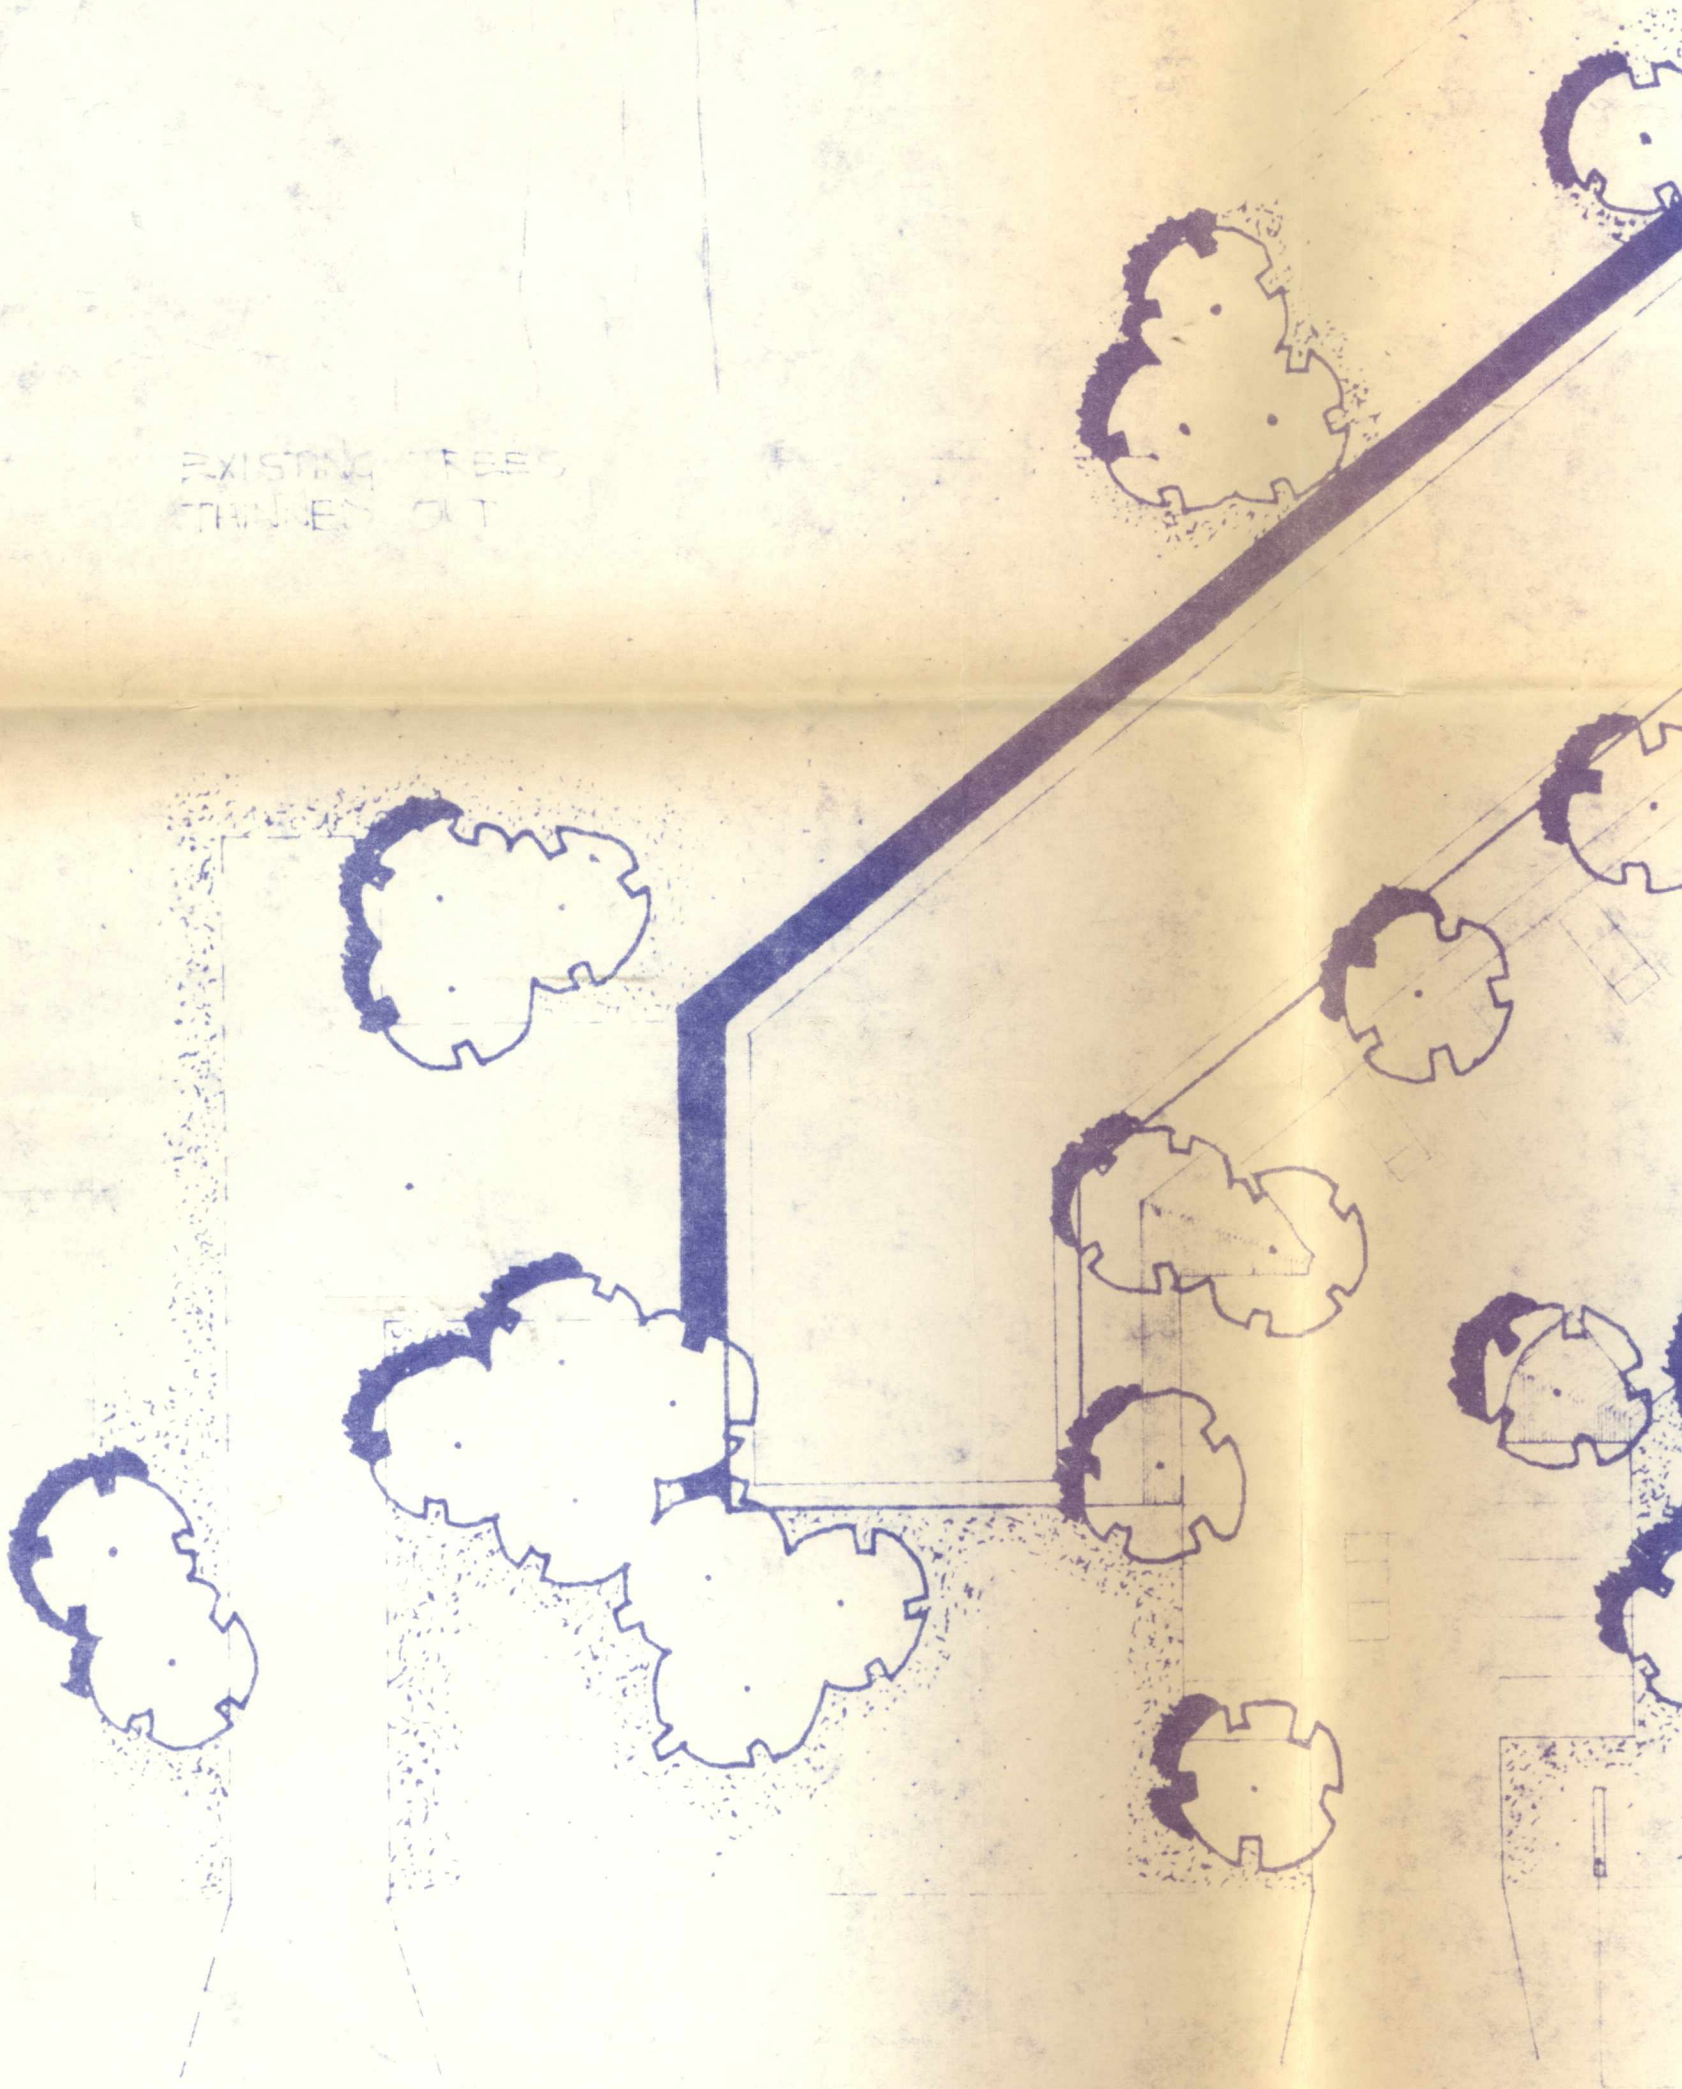

ROUTE 25

AZA

SEPTIC FIELD

BUILDING APPROX 22,500 SQ FT.

CONCRETE
SIDEWALK


COMMON BRICK
PAVERS

PARKING - 62 CARS

CAR TURN
AROUND WITH
ISLAND

GRASSED AREA

EXISTING TREES THINNED OUT

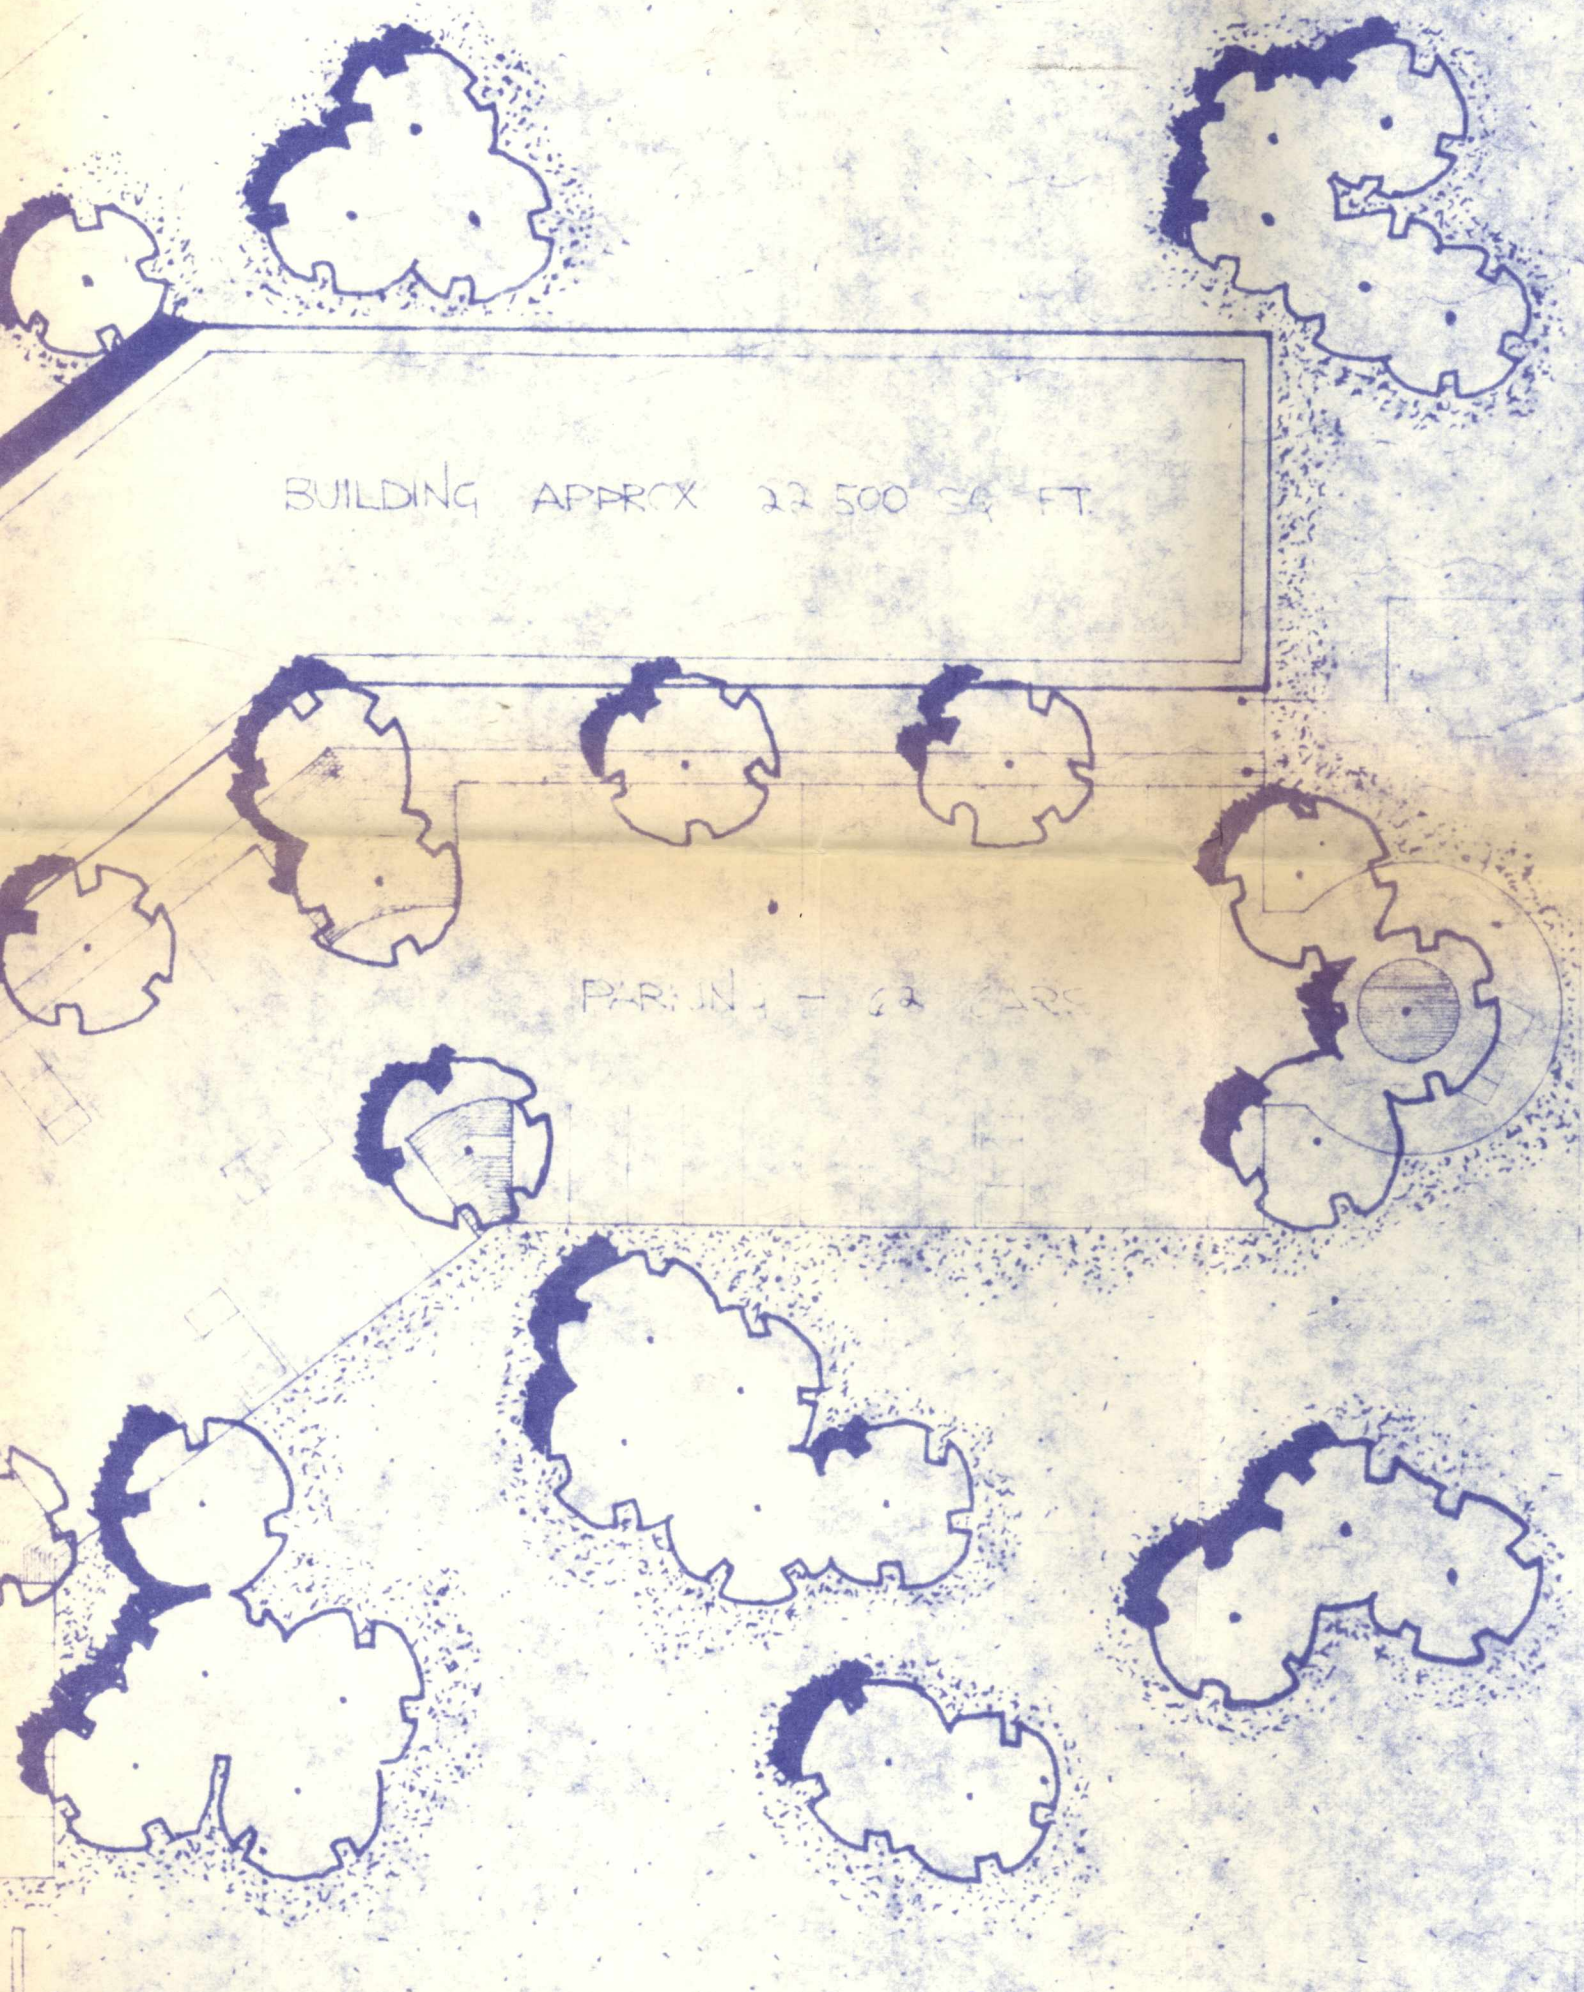

EXISTING TREES THINNED OUT
LOW-KEY SIGN

PARADE CAR

CAR TURN
AROUND WITH
ISLAND

GRASSED AREA

LANDSCAPE ARCHITECT: THOMAS R. JOHNSON 3.16.76

