

*Approved*  
*May*

VILLAGE OF BARRINGTON  
MINUTES OF MEETING OF PRESIDENT AND BOARD OF TRUSTEES  
MAY 13, 1963

Meeting called to order by President Blanke. Present at roll call were Trustees: Capulli, McCaw, Long, Shultz and Wyatt. (Trustee Jackson reported later). Also present were Attorney Byron Matthews, B.J. Zelsdorf, Treasurer, and Mabel M. Schaede.

Invocation offered by Rev. Arthur M. Knudsen, Lutheran Church of Atone-ment.

President Blanke reported that Mrs. Pinkerman, Village Clerk, was attending the Municipal Clerks' Convention at Columbus, Ohio, this week. Whereupon, on motion of Trustee Capulli, seconded by Trustee Long, Miss Mabel M. Schaede was appointed Acting Clerk. Ayes.

April 22, 1963 MINUTES Trustee Capulli made reference to J. Frank Wyatt being sworn in as Trustee. (Trustee McCaw was absent from meeting). Motion by Trustee Long approving minutes as submitted, seconded by Trustee Shultz. Ayes.

President Blanke requested audience to present any matters briefly. Mr. Walter Straman spoke with reference to the rezoning of the DOUGLAS property and offered certain information; stated many people in Barrington, including himself, are not in favor of this rezoning; it represents mass housing. (papers presented to President). With respect to the DeARMAS rezoning, Tom Ruth stated it was not the intention to disturb the Zoning Ordinance of Barrington if at all possible; that, regardless of what the Plan Commission recommends, variation should be considered.

REDECORATION C&NWRR STATION Letter received from the C&NWRR in which the Railroad promises to complete decorations by July 1st. Trustee Shultz is very anxious to have this work done.

WOMEN'S CLUB - WINDOW BOX Copy of letter is on file. Trustee Shultz stated that a check had been made with the Insurance carriers on this matter; that insurance of that type is not available nor can it be added to the policy; if a storekeeper puts them out on a public sidewalk he will be held liable according to insurance carrier. Atty. Matthews stated that if we permit the property owner to place flower boxes on the windows the Village could also be held liable for any injury. Motion by Trustee Wyatt that this be thoroughly checked and definite recommendation made, also as to insurance coverage and costs. Seconded by Trustee Shultz. Ayes

MUSCULAR DYSTROPHY REQUEST Trustee Long read letter relating to a house-to-house canvass. Motion by Trustee Long that a letter be directed to the Muscular Dystrophy Association of America informing them that permission is not granted to hold a drive in the Village of Barrington during the month of November for reason of conflict with our Barrington Area United Drive, seconded by Trustee Jackson. Ayes

LEUKEMIA DRIVE Letter requesting Ordinance information was referred to Attorney, who has replied that the Village has no Ordinance with respect to registration of charitable organizations. Motion by Trustee Long that letter be addressed to Leukemia Society Inc., advising them that the Village has no Ordinance with respect to registration of charitable organizations, and that it has been our policy to encourage various solicitors to come into the Barrington United Area Drive for consolidation of effort, they to make contact. Seconded by Trustee Wyatt. Ayes

✓ DeARMAS ZONING VIOLATION Summons issued against Dr. DeArmas relating to violation of Zoning Ordinance. Case has been called in court and continued from time to time. Doctor's attorney has requested a continuance; date of hearing not known at this time.

✓ DECKER REZONING PETITION Read letter from Barrington Plan Commission dated April 27, 1963 relating to rezoning from B-1 to B-3 covering Lots 16 and 17 Block 4 in A.T. McIntosh & Co's Main Street Addn. Motion by Trustee Capulli concurring with the recommendation of the Plan Commission. Seconded by Trustee McCaw. ROLL CALL - Ayes: Capulli, McCaw, Jackson, Long and Shultz. (Trustee Wyatt excused from voting)

— RIEKE REZONING PETITION Read letter from Barrington Plan Commission dated April 27, 1963, relating to rezoning from R-10 to M-2. Motion by Trustee Wyatt that matter be referred to Committee-as-a-Whole for further study, seconded by Trustee Long. Ayes. Trustee Capulli stated he was not too familiar with it and desired to review it; that only a short delay would be involved. Meeting was set for Wednesday night, May 15th, 8:00 P.M. and Atty. Canby was requested to be present.

DeARMAS REZONING PETITION Letter from Barrington Plan Commission dated April 27, 1963, relating to rezoning from R-9 to B-1 of the South 60 feet of Lot 3 Block 4, Village of Barrington. Plan Commission of opinion that petition should be denied. Trustees Long and Capulli stated they were not prepared to vote. Motion by Trustee Long, seconded by Trustee Wyatt, that this matter be referred to Committee-as-a-Whole meeting Wednesday night, May 15th. Ayes

✓ DeBOLT Ex-Trustee DeBolt was called before the meeting. Trustee Shultz related the outstanding services of Mr. DeBolt to the community, in view of which it was desired to present a plaque to him. (Inscription read by Trustee Shultz). Resolution expressing appreciation for his contribution to Village progress was read, whereupon, on motion of Trustee Shultz, seconded by Trustee Wyatt, Resolution was adopted. Ayes. Mr. DeBolt expressed his appreciation, stating it was his privilege to work very closely with both Village Presidents (Schreiber and Blanke); that not once in his experience with this group, or any other group, did he find anything disloyal or dishonest; that he was very proud of that.

✓ LEGISLATIVE BULLETINS on file with the Village Clerk. A 1-day legislative session to be held in Springfield, Saturday, May 25th. Any Trustee may attend.

STREET LIGHT POSTS Numerous requests have been received for these lighting standards. No light is to be given away. It was felt that a price of \$40.00 for complete equipment (Luminare and Stand) was reasonable. Trustee Long said he had also received several letters inquiring as to price of same and it was his suggestion that to private citizens a charge

of \$25.00 for Luminare only and \$40.00 for both Luminare and Stand might be made. On motion of Trustee Long, seconded by Trustee Capulli, matter was referred to Street Committee for study and recommendation. Ayes

✓ ELA PLANNING BOARD Mr. Hartlaub's letter of resignation from the Board, dated April 29, 1963, was read. 10-page list of Street Names on file with the Clerk. Motion by Trustee Capulli to accept the resignation of Mr. Hartlaub, seconded by Trustee Shultz. Ayes. Appointment of Arnold H. Sass as a member of the Ela Planning Board. Motion by Trustee Long concurring with the President's appointment, seconded by Trustee McCaw. Ayes

✓ STATION STREET DEEDS Two deeds have been recorded.  
BRYANT AVENUE Check has been issued. Attorney advises that deed has been recorded.

✓ POLICE PENSION BOARD Motion by Trustee Capulli appointing James H. DeBolt to Police Pension Board, seconded by Trustee McCaw. Ayes

✓ NORTH SIDE FIRE BARN Motion by Trustee McCaw to renew lease for rental of North Side Fire Station (Clarence Ahlgrim) for one year from May 1, 1963 to April 30, 1964, at monthly rental of \$125.00, seconded by Trustee Long. ROLL CALL - Ayes: Capulli, McCaw, Jackson, Long, Shultz and Wyatt.

✓ AMERICAN OIL CO vs VILLAGE OF BARRINGTON Information furnished that this case will be debated orally before the Supreme Court at Springfield, on May 28th.

✓ CUMNOR AVE. SEWER and WATER IMPROVEMENTS Plat furnished for inspection. Explanatory statements made by Spencer Rieke. Discussion followed. Motion by Trustee Long that matter be referred to Street Committee for study and recommendation, seconded by Trustee Shultz. Ayes

R E C E S S

✓ Motion by Trustee Jackson that we concur in the extension of the 8" Sanitary Sewer along Northwest Highway from Home Avenue to Cumnor Ave., and, also, Water Main extension on Cumnor Avenue from Northwest Highway to north line of North Park, seconded by Trustee Long. ROLL CALL - Ayes: Capulli, McCaw, Jackson, Long, Shultz and Wyatt.

DOUGLAS ACRES Letter of Plan Commission, May 9, 1963, read. Information furnished that hearings were held on several occasions -- April 17, 24 and May 8. Motion by Trustee Long that this matter be held over for Committee-as-a-Whole meeting on Wednesday night, May 15th, seconded by Trustee Wyatt. Ayes. Messrs. Braithwaite and Brough to be so advised: (President Blanke later advised Acting Clerk that he had phoned them.) Atty. Matthews stated he would also be present at the meeting

✓ MERCURY VAPOR LIGHTS Motion by Trustee Long that a letter be directed to Public Service Company advising them to remove Luminare light at 110 E Station Street and, if possible, the 20,000 Luminare light adjacent to the Shurtleff property, seconded by Trustee Capulli. ROLL CALL - Ayes: Capulli, McCaw, Jackson, Long, Shultz, and Wyatt.

- ✓ POLICE OFFICERS' DAY For the record, request made that the Village flag be flown at half-mast May 15th, in honor of Police officers.
- ✓ SPRINKLING SCHEDULE It was felt that regulations should be put into effect in advance. (Supt. Johanesen would like to have these in effect immediately) Motion by Trustee Jackson that regulations be published requiring even-numbered houses to be allowed to sprinkle on even numbered days, and odd-numbered houses on odd numbered days, seconded by Trustee Long. ROLL CALL - Ayes: Capulli, McCaw, Jackson, Long, Shultz and Wyatt.
- ✓ PROFESSIONAL SERVICES Letter of Atty. Matthews, May 8th, read.
- STOP SIGN - RUSSELL at SUMMIT Motion by Trustee Long that this matter be referred to Police Committee for consideration, seconded by Trustee Shultz. Ayes
- GRADING OF PRIVATE FILL AREAS Trustee Long suggested that Supt. Johanesen check worst offender to determine how much it would cost to get the Village tractor in.
- LILL STREET IMPROVEMENT Trustee Long said it appeared to be a question as to "who is going to pay what" and was of the opinion that this should be activated by the Street Committee and resolved.
- ✓ ELK GROVE VILLAGE Reference made to bidding on street maintenance work.
- ✓ FEDERAL AID HANDBOOK Handbook from Board of Economic Development, Springfield, circulated to Board members.
- ✓ COOK COUNTY ANNUAL REPORT available in Clerk's office.
- ✓ HOUGH STREET MAINTENANCE Agreement signed to qualify for funds in the amount of \$339.04 curb-to-curb maintenance Hough Street from Main to Hillside. Motion by Trustee Capulli that the President be authorized to sign the agreement, seconded by Trustee Wyatt. ROLL CALL - Ayes: Capulli, McCaw, Jackson, Long, Shultz, Wyatt.
- ✓ PARKING METER COLLECTIONS April collections \$4,147.23. Trustee Capulli reported several requests made for removal of 50MPH sign from present location west of High School closer to Hart Road.
- ✓ APPROPRIATION ORDINANCE Information furnished that same must be passed during the first quarter of the fiscal year. Suggestion made to hold meeting Monday, June 3rd. (Village Clerk to send notices to all Board members)
- ✓ CUBA ELECTRIC Has been requested to consider deduction of Sales Tax after March 21st. Reply received from Cuba Electric stating he (Ahlgrim) would like to wait until the job is completed.
- ✓ SALES TAX REPORT Gross \$7,025.87 less 4% \$281.03 --- net \$6,744.84.
- ✓ VILLAGE TREASURER'S REPORT-APRIL Copies distributed.



- ✓ LIST OF BILLS Finance Chairman Long reported that total charge of \$612.12 (Street and Water) represented major repairs on the new tractor; that the J.P. Miller Artesian Well charge of \$537.50 was very close to their estimate. Motion by Trustee Long authorizing the Treasurer to pay the bills from the Funds indicated, seconded by Trustee Capulli. ROLL CALL - Ayes: Capulli, McCaw, Jackson, Long, Shultz, Wyatt.
- ✓ STORM WATER Trustee Jackson read draft of Notice re same. Atty. Matthews stated that reference should be to 1957, Item # , deleting reference to 1936.
- ✓ FIRE DEPT. OFFICERS No information received relating to election of officers.
- ✓ UNITED NATIONS DAY - October 24, 1963. Appointment of Corliss D. Anderson, Chairman, recommended by President Blanke. Motion by Trustee Long to concur in Village President's recommendation, seconded by Trustee Wyatt. Ayes.
- ✓ SEWAGE OPERATORS' MEETING to be held May 15, 1963, 1 to 4 P.M. at Mundelcin Fire Station. Chlorination to be discussed at this meeting. Supt. Johannesen will attend.
- ✓ BUILDING CODE AMENDMENT Letter of Atty. Matthews, April 23, 1963, read.
- ✓ SAFETY DEPOSIT BOX Resolution presented. Motion by Trustee Long to adopt Resolution and that authorization be given Village President to sign, seconded by Trustee Capulli. ROLL CALL - Ayes: Capulli, McCaw, Jackson, Long, Shultz, Wyatt.
- ✓ ORDINANCE - MEADOWS LOTS Ordinance read by Trustee Capulli who stated that it had already been agreed upon; records to show this redivision. Motion by Trustee Capulli that the Ordinance be adopted, seconded by Trustee Long. ROLL CALL - Ayes: Capulli, McCaw, Jackson, Long, Shultz, Wyatt.
- HOUGH STREET TRAFFIC to be discussed Saturday, May 18th.
- ✓ SUNSET ROAD Letter of Glenacres, Inc., dated May 9, 1963, requesting permission to extend Sunset Road west from Country Drive to Forest Drive in Barrington Highlands, was read. Motion by Trustee Wyatt that permission be granted, seconded by Trustee Capulli. Ayes
- ✓ CHIEF OF POLICE SALARY ADJUSTMENT Trustee McCaw stated he had missed the last meeting but was of the opinion that an adjustment could be made until such time as the Appropriation Committee acts on it definitely at the next meeting.
- RAILROAD PARKING LOTS meeting held April 10th with Chief Muscarello, President Blanke, Supt. Johannesen and C&NWRR representatives re parking stalls. (literature distributed). Trustee McCaw suggested meeting be held Saturday morning, May 18th, at 10 o'clock to discuss both this matter and the Chief of Police salary adjustment.
- ✓ WATER WORKS IMPROVEMENT PROJECT referred to.

*New*

ROME ANNEXATION REQUEST Sketch referred to Board members. Plan Commission had made a study of this. Property is ~~not~~ in the Village. Reference made to Atty. Hungerford's letter regarding Rowe proposal. Motion by Trustee Wyatt that matter be referred to Ordinance Committee for study and report to the next meeting, seconded by Trustee Long. Ayes

COMMITTEE REPORTS etc. Trustee Jackson reported (1) that as to the Park Board's letter he had drafted a reply and would like the Board's approval. (draft read) Motion by Trustee Long to approve issuance of letter, with suggested modification, seconded by Trustee Shultz. Ayes  
(2) ~~copy of letter circulated relating to the well project. Atty.~~

Matthews stated that a 15-day publication is required. Motion by Trustee Capulli that the matter be referred to the Zoning Board of Appeals, seconded by Trustee Long. ROLL CALL - Ayes: Capulli, McCaw, Jackson, Long, Shultz, Wyatt. (3) that he had received a request from Supt.

Johansen for a new pump for pumping out manholes; that a quotation had been received from HOMELITE in the amount of \$362.25. Motion by Trustee Jackson authorizing purchase of one (1) HOMELITE Diaphragm pump model 20 DP3-1, seconded by Trustee Wyatt. ROLL CALL - Ayes: Capulli, McCaw, Jackson, Long, Shultz, Wyatt. (4) that as to the Disposal Plant everything was satisfactory.

Trustee Long reported that the Street Department is using a small hand-operated rotary mower and would like to purchase a commercial type -- Jacobsen model 89A24 at a cost of \$314.95. Motion by Trustee Long to authorize purchase of JACOBS N Model 89A24 mower, 50% of the cost (\$314.95) to be chargeable to the Water Department and 50% to the Street Department, seconded by Trustee Wyatt. ROLL CALL - Ayes: Capulli, McCaw, Jackson, Long, Shultz, Wyatt.

Trustee Shultz spoke about Public Works Building; several photographs passed around. President Blanke reported that Supt. Hager had discovered plumbing from the wash room tied up with the garage, whereupon Supt. Johansen contacted the Engineers. An Engineer came out and this condition was corrected.

Trustees Wyatt and McCaw had nothing to report.

MEETING ADJOURNED at 10:40 PM on motion of Trustee Capulli, seconded by Trustee McCaw. Ayes

RESPECTFULLY SUBMITTED,

*Thelma M. Schaefer*  
Acting Clerk

Mr. F. Nyatt  
Dear Sir:

May 15, 1963

RE: Proposals regarding of  
a portion of the former  
Douglas Property -

Have purposely tried not to burden you regarding the rezoning of a large portion of the Douglas Property for 5 or 6 apt. units - however, at this time I feel justified in asking you, as a village official, for your help & consideration in the matter.

The main issue our group stresses is the retaining of the 37 single family homes as shown and promised to us by the developer last January. Specifically the item is the row of single family homes shown on each side of a proposed street in about the middle of the original plat. Said plat & other information was given to Mr. Blake at your meeting last Monday night. (a set of certain papers was left for each trustee) It is my hope that you will become familiar with the information before arriving at your decision.

In conclusion it is my conviction that permitting any apartment project of this magnitude anywhere in our village would be a great error.

Sincerely  
W. L. Peterson

Note - Recent actions re  
this matter will be  
discussed at a meeting  
of the Barrington Homeowners  
Ass'n tomorrow nite. (Thurs the 16th)

Restrictive on plat.  
No more 2 story bldgs;  
~~No units~~

Restrictive Covenant on the  
Subdivision.

May 9, 1963

Wycutt

President and Board of Trustees,  
Village of Barrington,  
Barrington, Illinois.

Gentlemen:

On Wednesday, May 8, 1963 the Barrington Plan Commission held an adjourned hearing on the petition of the Citizens Bank and Trust Company, Trustee and William W. Brough, beneficiary of said Trust for rezoning from R-7, single family district to R-9, R-9A and R-10 and Office and Research of the following property:

"Various lots and parcels located in the so called "Douglas" property, being a parcel of approximately 24 acres located in the Village of Barrington and within the triangle formed by the Chicago & Northwestern Railroad, Hillside Avenue and the east line of Landwer's Addition to Barrington."

After thoroughly reviewing the petition and evidence presented at the different hearings held on this matter, it is the recommendation of the Plan Commission that the revised petition filed on April 24, 1963 with attached Proposed Plat of Subdivision Revision No. 9 dated April, 1963, be approved, if the number of family dwelling units in the townhouse area (lots 32 through 41) are reduced from 62 to a maximum of 52.

It is our considered opinion that this reduction is needed to provide a better balance between the 31 single family homes and the townhouse dwelling units.

A total of not over 83 units for the entire development would also more nearly approximate the density that would be involved if the entire area were developed on a single family basis.

Sincerely,

Barrington Plan Commission,

*T. C. Kittredge*  
By T. C. Kittredge, Secretary

	<u>Brough</u>	<u>Plan</u>
Townhse	62	52
Single	31	31
	<u>93</u>	<u>83</u>

93

83



List of Topics for Board Meeting May 13, 1963, by President Blanke  
(copy given to each trustee at start of meeting for reference)

- 1 Roll call and invocation ✓
- 2 Appointment of clerk pro tem ✓
- 3 Minutes of April 22 meeting *approved with changes*
- 4 Presentations from audience ✓ *Stranner Ruth*
- 5 Redcoating passenger station *redecimally by July 1.*
- 6 Women Club's window box project - *Cost - One.*
- 7 Muscular dystrophy request - *month Nov. only -*
- 8 Leukemia society inquiry *opinion in writing - motion*
- 9 Dr. De'Armas zoning violation case *will be given information*
- 10 Decker rezoning petition report *N.W. Hwy. B-1-B3 N.W. Hwy. be rezoned.*  
*1214 - storage B-1. Wedgmt 12472*
- 11 Rieke rezoning petition report *approved - present.*  
*April 24 - 1-11 Block 2 - C.R. 10 - 11 2. gmt. 247*
- 12 Dr. De'Armas rezoning petition report *gmt. 247*  
*April 24 - 1-11 Block 2 - denied.*
- 13 Legislative bulletins - *on file - asked sat. May 25 meeting*  
*at B. Cuss. Various bills -*
- 14 Sale of street light posts and luminaires *25-4 F. price. Recommended next.*  
*to Street Lights - \$40.00 -*
- 15 Harlaub resignation from Ela Planning Board *Street names*
- 16 Deed to 121 and 127 W. Station Streets - *recorded -*
- 17 Appointment to Police Pension fund *Truhee De Bolt.*
- 18 Lease for Northside fire station - *Same.*
- 19 American Oil Co. versus Village of Barrington case *oral argu 28th*
- 20 ~~45~~ Cumnor Ave. sewer and water improvements *Ext. of 8" sewer. He want. me.*  
*Policy as previously established. Street.*
- 21 Village flag at halfmast May 15 - *Police Officer Day -*
- 22 Law, sprinkling regulations - *OK.*  
*Part-time sprinkling - motion -*
- 23 Letter on professional services policy - *obligation -*  
*to agree - attorney -*
- 24 Stop sign on Russell street at Summit *ref. police com. police committee*
- 25 Grading of private fill areas in village - *Ward, & Hightst.*
- 26 Lill street improvements requested - *street committee*
- 27 Bidding on street maintenance work --- Elk Grove  
*\$200 - copy. next week.*
- 28 Handbook on Federal Aid projects  
*Sullivan*

*S. P. W.*

*J. E. Guel*

Committee Reports

- 29 Cook County Annual Report *Ken Crub Defense*
- 30 Agreement on S. Hough St. Maintenance *state funds*  
339.04 *Mtn. Main St. to Hill*
- 31 Parking meter collections for April *4/14 7.00*  
*Bank left St. Main*
- 32 Appropriations for Fiscal Year - *June 3. -*
- 33 Cuba Electric Contract sales tax *Sales Tax - Hold back*
- 34 Sales tax report for February *\$ 7,025.87. Less 4% to 744.84*
- 35 Treasurer's monthly report *filed rec'd & distributed.*
- 36 List of bills -
- 37 Notice on storm water disposal *1957 code - replace 37 and notice*
- 38 Election of fire department officers
- 39 United Nations Day appointment  
*Chairman Day October - Colless J. Archer -*
- 40 Meeting on sewage chlorination in Lake County  
*Sewage Commission*
- 41 Amendment to building code *Report next meeting*
- 42 Rental of safety box at bank *approved*
- 43 Ordinance on Meadows lot redivision *1 243 3A*
- 44 State Highway Dept. check on Hough street traffic -
- 45 *Overhead* Douglas Acres rezoning petition report
- 46 Sunset road improvement request *OK*
- 47 Adjustment of salary for chief of police
- 48 Railroad parking lot metering *April 30 - Paulson*
- 49 *30 add falls* Water works improvement project
- 50 Rowe request for annexation to Barrington *10 Avenue*  
*Rowe - Next Meeting*
- 51 Committee Reports and other items before the Board  
not yet covered

Prepared by John H.D. Blanke, President  
Village of Barrington, Illinois

Froggie Count.

CONSOER, TOWNSEND & ASSOCIATES  
CONSULTING ENGINEERS  
360 EAST GRAND AVENUE  
CHICAGO 11, ILLINOIS

May 10, 1963

Mr. John H. D. Blanke, President  
and Board of Trustees  
Village Hall  
Barrington, Illinois

Gentlemen:

As per your request made at our meeting on May 6, 1963, we submit herewith revised estimate on the basis of constructing a gravel packed well on Lot 4, Block 3, at the northwest corner of Allen and Bryant Ave., and a 500,000 gallon elevated storage tank on the southeast corner of the School Property that is located north of Roslyn Rd.

Water would be pumped from the gravel packed well with appropriate pumping station through a 10 inch cast iron main to an elevated storage tank provided with aeration facilities with high water at Elevation 957, the same elevation as the high water in the two standpipes on S. Hough Rd.

A 12 inch cast iron transmission main would be constructed from the 12 inch main on Exmoor Ave., east across Park District Property to Bryant Ave., north on Bryant Ave. across Northwest Highway to Waverly Rd., east on Waverly Rd. to Hough Rd., south on Hough Rd. to Elm Ave. and connected to present 8 inch cast iron main.

A 12 inch cast iron main would extend north on Prospect to Roslyn Rd., west to the road into School Property and east across School Property to and connected with the elevated tank at the southeast corner.

Cost of Proposed New 12" Main

12" C. I. Main in Place	5,020	Ft. @ \$	8.75	\$43,925
12" Tap Sleeve, Valve & M. H., Exmoor	1	Ea.	1000.00	1,000
6" Tap Sleeve, Valve & M. H., Bryant	1	Ea.	500.00	500
6" Tap Sleeve, Valve & M. H., Prospect	1	Ea.	500.00	500
8" Tap Sleeve, Valve & M. H., Elm	1	Ea.	600.00	600
Fire Hydrants, Aux. Valve	3	Ea.	350.00	1,050

Cost of Proposed New 12" Main (Cont'd.)

Tunnel, Northwest Highway	1	Ea. @	\$ 2500.00	\$ 2,500
Pavement Replacement	Lot		5500.00	5,500
Tunnel, Hough Rd.	1	Ea.	1500.00	1,500
12" Valve and M. H.	2	Ea.	500.00	1,000
		Total		<u>\$58,075</u>

10" C. I. Main Well to Tank

10" C. I. Main in Place	2,040	Ft. @	\$ 8.00	\$16,320
Pavement Replacement	Lot			1,680
		Total		<u>\$18,000</u>

Well Site

Pump Station & Controls	Lot		\$25,000	\$
Deep Well Complete			15,000	
Deep Well Pump & Motor			5,000	
Plant, Site Landscaping			500	
			<u>\$45,500</u>	<u>\$45,500</u>

Elevated Tank (500,000 Gallon Capacity)

	<u>Standard Tank on Legs</u>	<u>Sphere Type Tank</u>
Tank Complete on Foundation including Aeration Facilities, Cathodic Protection & Obstruction Light Tank 130'+	\$ 96,000	\$113,000

Chlorination Station

Meter Equipment & Chlorination	\$ 5,000	\$ 5,000
Separate Building	15,000	
Insulation, Heating, Etc.		7,500
Fence & Landscaping	2,500	500
Total	<u>\$118,500</u>	<u>\$126,000</u>

Mains as per April 26, 1962, Estimate

Estimate	\$ 62,067.50
Less Item 1B	19,375.00
Net	<u>\$ 42,692.50</u>
Add Pavement	4,307.50
Total	<u>\$ 47,000.00</u>



Test Wells	
Test Well on Lot 4	\$ 537.50
Other Test Wells and Pump Tests	6,447.59
Total	<u>\$ 6,985.09</u>


SUMMARY

	<u>Standard Tower and Tank</u>	<u>Sphere Type Tank</u>
Test Wells	\$ 6,985.09	\$ 6,985.09
Permanent Well	15,000.00	15,000.00
Deep Well Pump & Motor	5,000.00	5,000.00
Pump Station Building & Site Work	25,500.00	25,500.00
10" Main Well to Tank	18,000.00	18,000.00
12" Main, Exmoor to Hough & to Tank	58,075.00	58,075.00
Mains as per April 26, 1962	47,000.00	47,000.00
Elevated Tank	96,000.00	113,000.00
Meter & Chlorination Equipment	5,000.00	5,000.00
Chlorination Building	15,000.00	-
Insulation, Heating, Etc.	-	7,500.00
Fence & Landscaping	<u>2,500.00</u>	<u>500.00</u>
Total	\$ 294,060.09	\$ 301,560.09
Miscellaneous & Contingencies	14,939.91	15,439.91
Total	<u>\$ 309,000.00</u>	<u>\$ 317,000.00</u>
Engineering & Supervision	18,540.00	18,960.00
Resident Engineer	<u>6,000.00</u>	<u>6,000.00</u>
Total Estimated Cost	<u>\$ 333,540.00</u>	<u>\$ 341,960.00</u>
Cost of Land Not Included in Total	\$ 3,000.00	\$ 3,000.00

# WATER DISTRIBUTION SYSTEM

JULY 1942  
SCALE: 1"=400'

NOTE: HYDRANT LOCATIONS APPROXIMATE

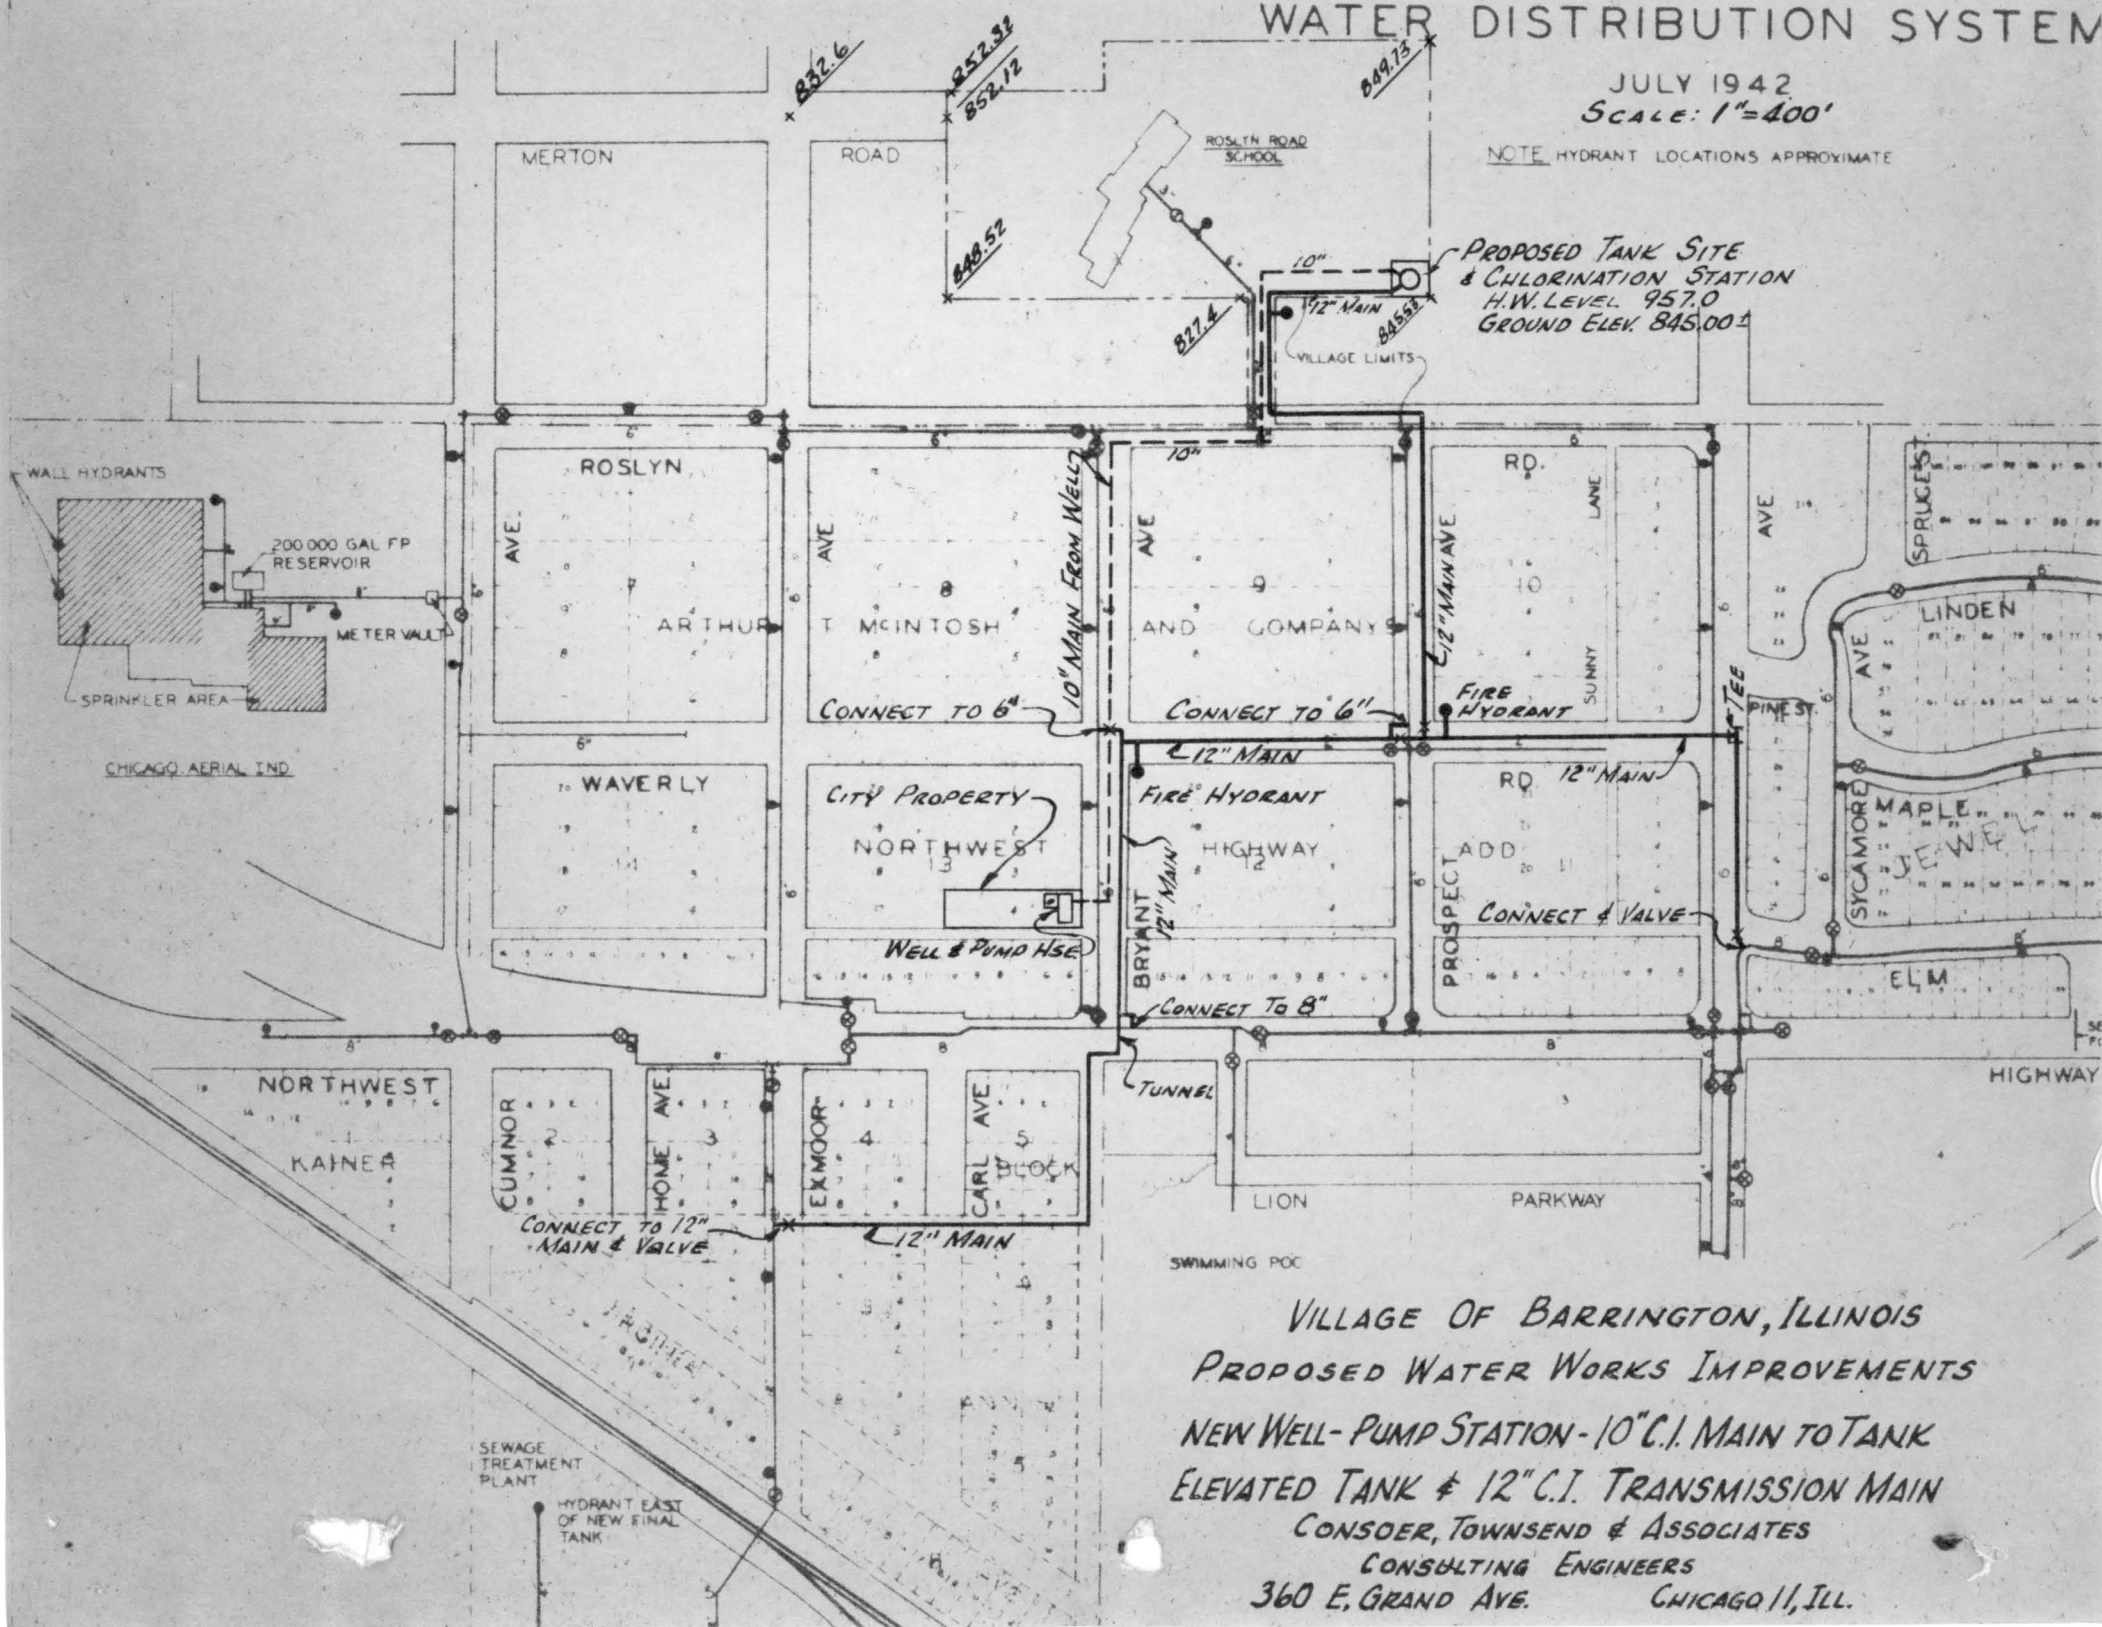

VILLAGE OF BARRINGTON, ILLINOIS  
PROPOSED WATER WORKS IMPROVEMENTS  
NEW WELL-PUMP STATION - 10" C.I. MAIN TO TANK  
ELEVATED TANK & 12" C.I. TRANSMISSION MAIN  
CONSOER, TOWNSEND & ASSOCIATES  
CONSULTING ENGINEERS  
360 E. GRAND AVE. CHICAGO 11, ILL.

WHEREAS, good Village Government is dependent upon competent and dedicated elected officials; and

WHEREAS, *De Bolt* was duly elected by the citizens of this community to serve as a member of the Board of Trustees; and

WHEREAS, during his period of service, he has upheld the high standards of the local government, being at all times cognizant of the health, welfare and safety of the citizenry, giving of his time and talent with the highest degree of integrity.

NOW, THEREFORE, BE IT RESOLVED, that the President and the Board of Trustees representing its citizens hereby express their appreciation for his contribution to the successful progress and extend to him their sincere best wishes.

~~FURTHER BE IT RESOLVED,~~ that this Resolution be embodied in the record of this Board.

Passed this 13th day of May, 1963.

WHEREAS, good Village Government is dependent upon competent and dedicated elected officials; and

WHEREAS, \_\_\_\_\_ was duly elected by the citizens of this community to serve as a member of the Board of Trustees; and

WHEREAS, during his period of service, he has upheld the high standards of the local government, being at all times cognizant of the health, welfare and safety of the citizenry, giving of his time and talent with the highest degree of integrity.

NOW, THEREFORE, BE IT RESOLVED, that the President and the Board of Trustees representing its citizens hereby express their appreciation for his contribution to the successful progress and extend to him their sincere best wishes.

FURTHER BE IT RESOLVED, that this Resolution be embodied in the record of this Board.

Passed this 13th day of May, 1963.



WHEREAS, good Village Government is dependent upon competent and dedicated elected officials; and

WHEREAS, \_\_\_\_\_ was duly elected by the citizens of this community, to serve as a member of the Board of Trustees; and

WHEREAS, during his period of service, he has upheld the high standards of the local government, being at all times cognizant of the health, welfare and safety of the citizenry, giving of his time and talent with the highest degree of integrity.

NOW, THEREFORE, BE IT RESOLVED, that the President and the Board of Trustees representing its citizens hereby express their appreciation for his contribution to the successful progress and extend to him their sincere best wishes.

FURTHER BE IT RESOLVED, that this Resolution be embodied in the record of this Board.

Passed this 13th day of May, 1963.

DUI-2253

Chapter 24.

9-12 Thereupon the corporate authorities shall examine & canvass the returns, declare the result of the election, and transcribe a statement of the result upon their records.

9-15 City attorney, appointed by Mayor, by and with the advice & consent of the City Council.

9-89 OATH

"I do solemnly swear that I will support the Constitution of the U.S. and the Constitution of the State of Illinois, and that I will faithfully discharge the duties of the office of Trustee according to the best of my ability;"  
Oath to be subscribed shall be filed in the office of the municipal clerk.

6-... and FIN. - Street.

List of all Publication of ordinances.  
Village Employee Official plan - brought up to date

Article 23 General powers of the corporate authorities.

Article 53 special powers - plan commission.

Article 69 special powers - streets.

Article 73 special powers - zoning.

April Root. Zelsdorf - Treas.

Col  
As

Plan Commission meeting next week.

Patrol Park

Charles H Forbes

↳ Captain -

↳ 1st Sgt. Hammulson.

↳ 2nd Sgt. effective May 1, (Sgt 500 per month)

May 13

Zoning board of appeals - Mr. Sars. rezoned.

Thomas Johnson. 225 Skyline Drive.

Debolt Police Pension Fund Board.

Village Treasurer.

Vernon J. Zelsdorf. Pres.

First Nat. Bk of Brimston

Sallyham

Harris Trust

Thomas J. Matthews

Mr. Paul Johnson

addit. water supply.

J. B. Miller Artisan Well Co.

Back taxes

3900 - full purchase price.  
335

Copy of ordinance  
regarding license & permits.

Zoning Bd of appeals John C. Casell.

Buckley

Cons

Street lighting project -

It is plan to accept the office.

I am delighted to be a member of Village Board.

Congratulate you on your unselfish devotion to the work of the village.

Wish agreements:

1st - adequate remuneration for the heat tax dollar to our residents

Bidding - Fuel, etc.

Quality

agreements re sub drains.

Wardens follows.

Committees:

May 13

Finance & etc

Cap

Jack

Sch

Long

Cap

McCaw

2 -

3 -

McCaw

Cap

Jack

4 -

Jackson

Shultz

Wright

5 -

Wright

Long

McCaw

6 -

Shultz

Long

Wright



Spraying - Poison?

## DOCTOR ISSUES WARNING FOR GARDENERS

The Lake county health department has issued a warning to gardeners to beware of poisonous insect sprays, dusts, aerosol bombs, weed killers, and fertilizers.

"Before using any of these gardening aids, be sure to read the label, particularly the precautions," said Dr. Arthur G. Baker, director of the health department. He said many of the more than 40,000 insecticides and pesticides registered with the department of agriculture contain poisonous chemicals.

### List Poison Centers

If accidental poisoning does occur, said Baker, the victim should be taken to a physician or one of the county's poison control centers. The centers are in Victory Memorial hospital, Waukegan; Condell Memorial hospital, Libertyville; Zion Community hospital, Zion; Lake Forest hospital, Lake Forest; and Highland Park hospital, Highland Park.

Baker warned gardeners using poisonous compounds to keep them away from children and pets, be careful of wind or drafts, and avoid inhaling the dusts or sprays.

### Dangerous to Tots

He said the compounds should be stored in their original containers and out of the reach of children. Never put leftover liquids in soft drink bottles, which may be a temptation to children, Baker warned.

If treatment for poison is needed, Baker said, victims should be prepared to tell the doctors the name of the product that was used so they can determine exact measures for appropriate treatment.

Chicago Tribune

May 9, 1963

Village

Tree Spraying? DDT

### **WRONG SPRAY KILLS HERD OF 180 HEREFORDS**

Greenwood, Miss., April 23 (UPI)—A herd of Hereford cattle went into convulsions and died yesterday soon after being sprayed with what was apparently the wrong insecticide.

Police said 180 cows perished and were buried last night in a grave 7 feet deep. The lost herd was valued at about \$40,000.

Henry Mounce, manager of the French Bend plantation, was hospitalized in critical condition from inhaling the insecticide. His condition was termed serious but improved today.

The cattle went into convulsions soon after Mounce used the spray which he apparently mistook for a cattle insect spray. Authorities said it apparently was cotton insect spray left over from last year.