



WESTERN INDUSTRIES, INC.
PARKING CONTROLS DIVISION

General Offices and Factory

2742 WEST 36th PLACE CHICAGO 4, ILLINOIS Telephone CLifside 4-9600

Cable Address: WESRAISUP Chicago

6013

July 26, 1963

Police Department
Village of Barrington
Barrington, Illinois

Attention: Chief of Police


Dear Chief:

Further to our meeting of July 24th, we are pleased to quote you on the following equipment:

- 3 Model 300 PL Motor Mechanisms at
\$ 475.00 each, for a total of \$ 1,425.00 ✓
- 3 Off-Set Channel Assembly and Receiver at
\$ 25.00 each, for a total of \$ 725.00
- 2150

If you were to purchase a complete new system with Presence Detectors, which is a much more sophisticated system than you have, we could allow you \$ 150.00 trade-in allowance on each system you have. A new system free-in, coin-out, which is our Model 6 PD, lists at \$ 2,237.00.

Please find enclosed copy of our drawing #ES 4100 showing the brake away arm. If you do decide to just change the head mechanism, which we do advise, this will involve a slight wiring modification to your equipment, which we will send a man to do, free of charge, if you order all three mechanisms together.

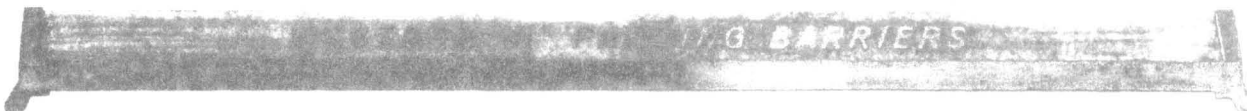



WESTERN INDUSTRIES, INC.

PARKING CONTROLS DIVISION

General Offices and Factory

2742 WEST 36th PLACE CHICAGO 32, ILLINOIS Telephone CLiffside 4-9600

Cable Address: WEST-ILSUP Chicago

Police Department
Village of Barrington

Page - 2 -
July 26, 1963

We will also require the assistance of one man to help remove and replace the mechanism, this is due to the mechanism's weight.

If we can be of any further assistance to you, please do not hesitate to contact us.

Trusting the above meets with your approval, we remain:

Yours truly,

WESTERN INDUSTRIES, INC.
Parking Controls Division

A. T. HEAVENS
Sales Engineer

ATH/cem

Encl.



Chief Police

Barrington July 31, 1963

Village of Barrington

Subject: Deposits on streets and sidewalks.

✓ According to Village Ordinance 9.121 property owners are responsible to keep any materials off public streets and sidewalks which may cause injury to any person, animal or property.

The property owners of 525 and 539 S. Grove Avenue who use a common drive-way do not comply with this ordinance.

While on the westside of this section of Grove Avenue four drive-ways which serve four property owners (4 cars all together) are properly maintained, there is only one drive-way on the eastside which serves from 5 to 8 cars constantly, but many times up to 15 cars moving in and out are no exception.

This drive-way unfortunately is located opposite my property and is approx 5-6 feet above street-level.

Constantly cars rear up and down throwing gravel and stones all over the street. In addition heavy rains will wash more down.

Once the stones are on the street they are picked up by passing cars and thrown all over the neighborhood. My front lawn and drive-way is always a mess, demanding powermover blades and make it impossible to maintain a clean front. Playing children could be hurt too. Sometimes stones fly across the street against my house and windows. I found even some on the roof.

I have spend a small fortune and hard work to bring my property up to date with a new concrete drive-way, sidewalk and now a new sewer line.

I do not mind at all because I feel this is the price anybody should be willing to pay for the privilege to live in a community like Barrington. But there is a limit how far people can abuse this privilege and that is precisely why we have ordinances to stop any excessive misuse.

I like to point out while the residence at 525 Grove Ave. is occupied by the owner Mrs. Betty Landwer, the 2-story apartment building at 539 Grove Avenue is strictly an income property and the owner Mr. Wm. Landwer lives in the country side away from this mess.

Since 1958 I have tried directly with both parties to get some improvements, which was suggested by former Village President Mr. Schreiber, but unsuccessful. As a matter of fact the situation gets worse every year because children grow up and more cars are added.

My patience has reached its limit. I respectfully ask the Village of Barrington to enforce the ordinance.

Copy to: Mr. B l a n k e
Mr. Johansen ✓
Police Dept.

Thank you

Heins Lehner
Heins Lehner
532 Grove Ave.
Barrington, Ill.

SUMMARY OF REPAIRS ON PARKING LOTS and GATES
by Fiscal Years

<u>YEAR ENDING APRIL 30, 1961</u>	<u>Street Meters</u>	<u>Lot 1</u>	<u>Lot 2</u>	<u>Lot 3</u>	<u>Lot 4</u>	<u>Total</u>
Meade Electric Co.,	46.48	\$ 574.99	504.22		555.88	1,635.09
Magee-Hale Co.,		27.60	27.60		27.60	82.80
Western RR Supply Co.,	26.00					26.00
Hallemitte Mfg.Co.,	10.32					10.32
K & S Sales		33.49	33.49		33.50	100.48
Misc.-Paint, Lumber, etc.					616.98	1,901.17
	\$ 82.80	\$ 636.08	565.31			
<u>YEAR ENDING APRIL 30, 1962</u>		208.60	427.58		250.49	886.67
Meade Electric Co.,		48.10	122.03		41.10	211.23
Western RR Supply Co.,	68.00					68.00
Magee-Hale Co.,		51.82	51.82	51.83	51.83	207.30
Suburban Oil	75.72					75.72
Misc. Street Meter expense		28.62	28.62	28.63	28.63	114.50
Misc. Paint, Lumber, Cement		33.20	33.20		33.20	99.60
G a t e s						
	\$ 143.72	370.34	603.25	80.46	405.25	1,663.02
<u>YEAR ENDING APRIL 30, 1963</u>		180.00	180.00		180.00	540.00
Meade Electric Co.,			73.64		42.50	116.14
Western RR Supply Co.,	53.30					53.30
Magee-Hale Co.,	29.75					29.75
Hallemitte Mfg.Co.,		16.67	16.67		16.66	50.00
G a t e s		14.56	14.56	14.56	14.57	58.25
Misc. Paint and Repairs						
	\$ 83.05	211.23	284.87	14.56	253.73	812.41
<u>MAY 1, 1963 to August 15, 1963</u>		113.76	60.00		96.68	270.44
Meade Electric Co.,				82.02		82.02
Chicago Lock Co.,					96.68	96.68
		\$ 113.76	60.00	82.02		252.46
<u>GRAND TOTALS</u>	\$ 309.57	1,331.41	1,573.43	177.04	1,372.64	4,764.09



Congressional Record

PROCEEDINGS AND DEBATES OF THE 88th CONGRESS, FIRST SESSION

Vol. 109

WASHINGTON, TUESDAY, JULY 23, 1963

No. 111

BARRINGTON, ILL., CENTENNIAL

(Mr. McCLODY asked and was given permission to address the House for 1 minute.)


Mr. McCLODY. Mr. Speaker, it is with particular honor and distinction that my colleague, DONALD RUSSELL, of Illinois, 13th Congressional District, and I, who represent Illinois, 13th Congressional District, call to the attention of the Members of the U.S. House of Representatives the centennial of Barrington, Ill.

The village of Barrington, which was incorporated on November 18, 1863, and received a special charter from the Illinois General Assembly on February 14, 1865, has designated August 23 through 25, 1963, as its centennial days.

Many of my colleagues have inquired how it happens that the gentlemen from Illinois (Mr. RUSSELL and Mr. McCLODY) are sharing in this recognition to Barrington, and we have been proud to explain that the village of Barrington is situated in both of our congressional districts. We have noted proudly in the special act of incorporation the references to Barrington Township in Cook County and Cuba Township in Lake County wherein the incorporated area of the village of Barrington has been situated during this century of its proud history.

We recognize too that the strength of America and its promise of the future lies in the home, the church, the school, and the community. As a thriving and representative community of citizens, Barrington ranks among the best. And as an environment in which homes, church, and school flourish, Barrington is a leader.

We salute the Barrington village government, the many civic and fraternal organizations which have contributed to the success of Barrington's centennial days, and the citizens whose welfare we serve jointly in the Congress of the United States.

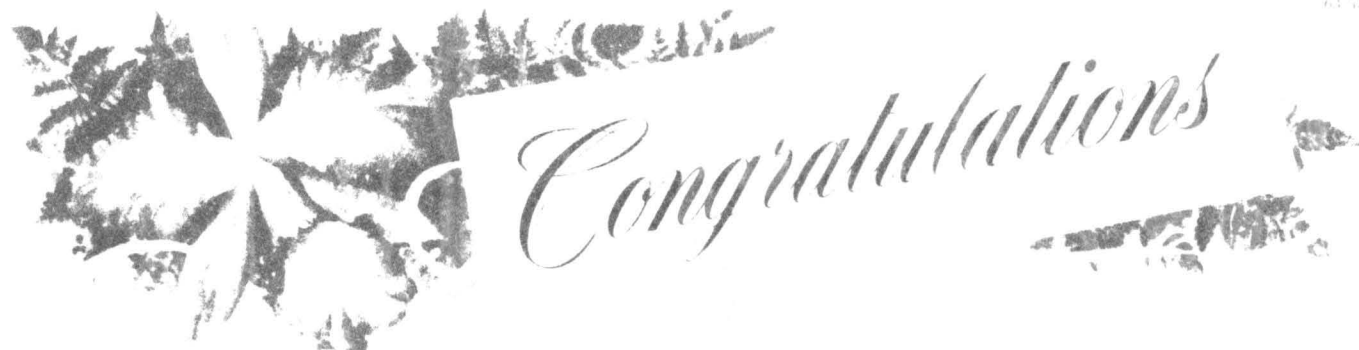

S DPA229 DL PD=DES PLAINES ILL 22 210P CRT=
JOHN H D BLANKE MAYOR, THE CITY OF BARRINGTON=
CITY HALL BARRINGTON ILL=

ON BEHALF OF THE CITY OF DES PLAINES I WISH TO EXPRESS
CONGRATULATIONS TO YOU AND ALL THE PEOPLE OF THE CITY OF
BARRINGTON ON THE COMPLETION OF YOUR FIRST 100 YEARS OF
PROGRESS IT IS OUR WISH THAT YOUR CITY WILL CONTINUE TO
GROW AND ALWAYS BE A FINE EXAMPLE OF SUBURBAN LIFE IN OUR
NORTHWESTERN COMMUNITY=

HERBERT H BEHREL MAYOR THE CITY OF DES PLAINES...

B Y W E S T E R N

ROBERT MCCLORY
12TH DISTRICT, ILLINOIS

COMMITTEE ON
GOVERNMENT OPERATIONS
REPUBLICAN POLICY COMMITTEE

Room 1630
New House Office Bldg.
TELEPHONE: CA 4-3121
Ext. 5221

Congress of the United States
House of Representatives
Washington, D. C.

20515
July 16, 1963

Honorable John H. D. Blanke
Village President
206 South Hough
Barrington, Illinois 60010

Dear President Blanke:


It has come to my attention that Barrington will celebrate the 100th Anniversary of its incorporation from Thursday through Sunday, August 22 through 25.

I extend my hearty congratulations to the residents of Barrington and to the officials who have helped bring this community to its position of pride and distinction in the heartland of our nation.

The vitality of our country is most graphically illustrated in the wholesome and intelligent growth and development which has occurred in Barrington. Strong and vibrant community government provides the greatest safeguard for the strength of our republic.


I join with the many thousands who salute you on this occasion.

Sincerely yours,



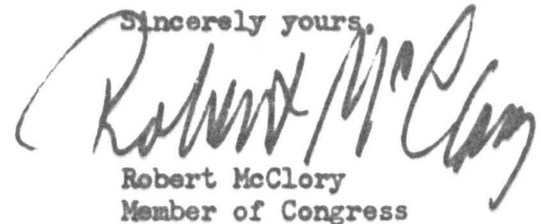


Robert McClory
Member of Congress

RM:eJg

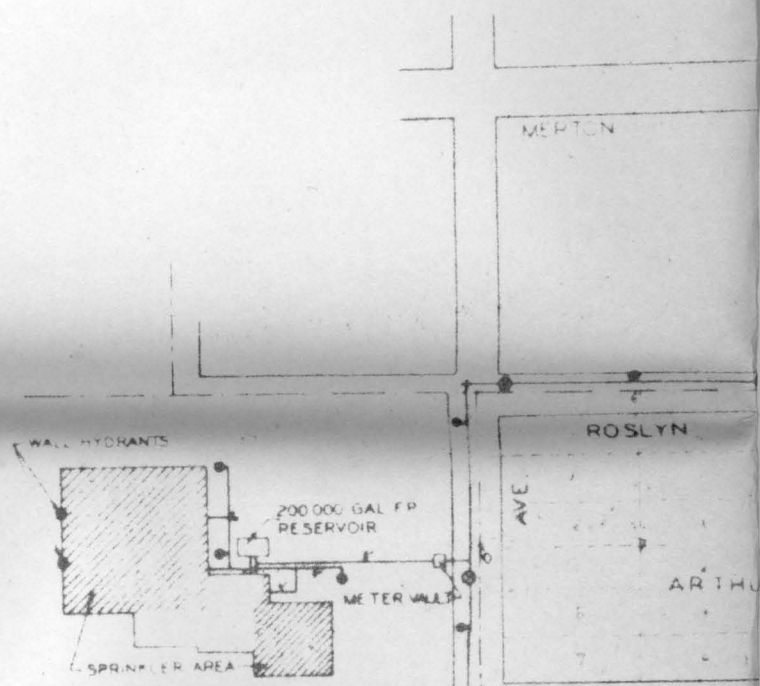

678,000 Gall. Underground Reservoir and Pump House

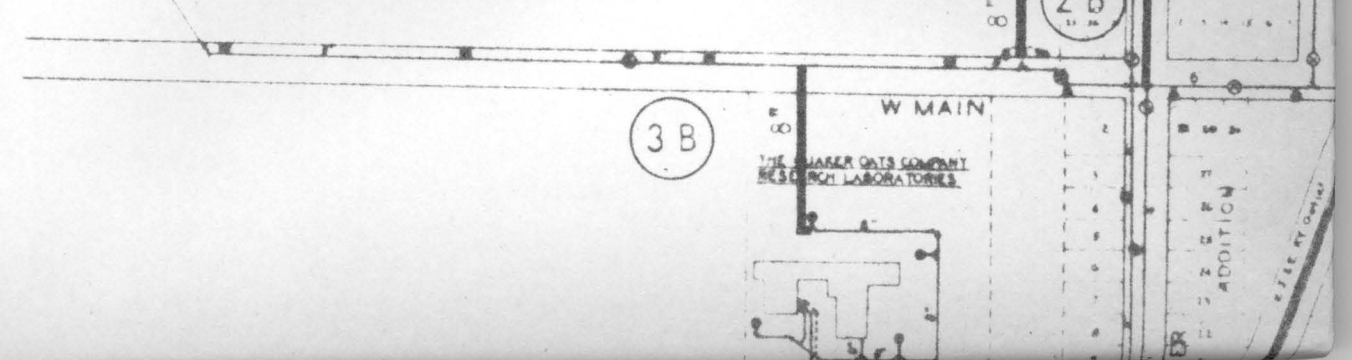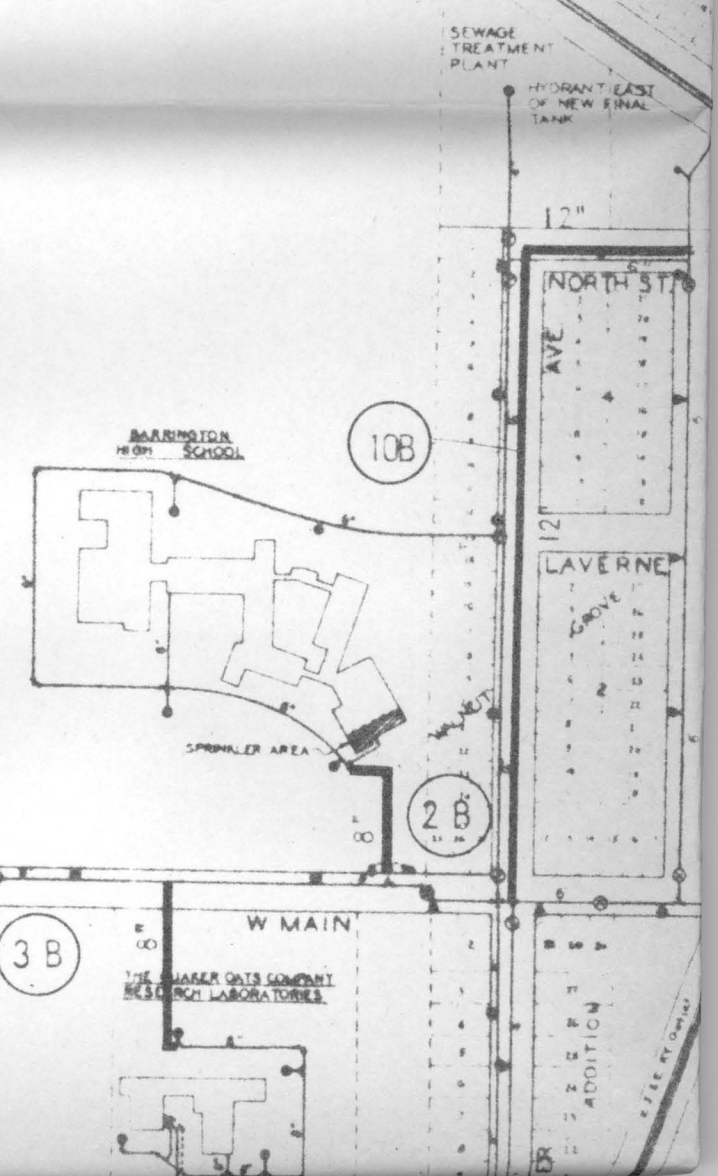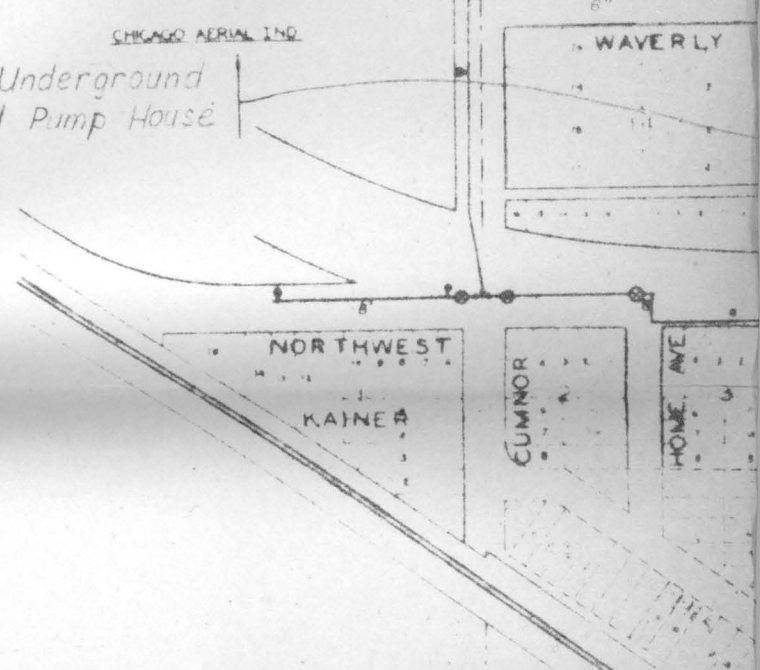



VILLAGE OF BARRINGTON ILLINOIS



WATER DISTRIBUTION SYSTEM

JULY 1942

NOTE: HYDRANT LOCATIONS APPROXIMATE

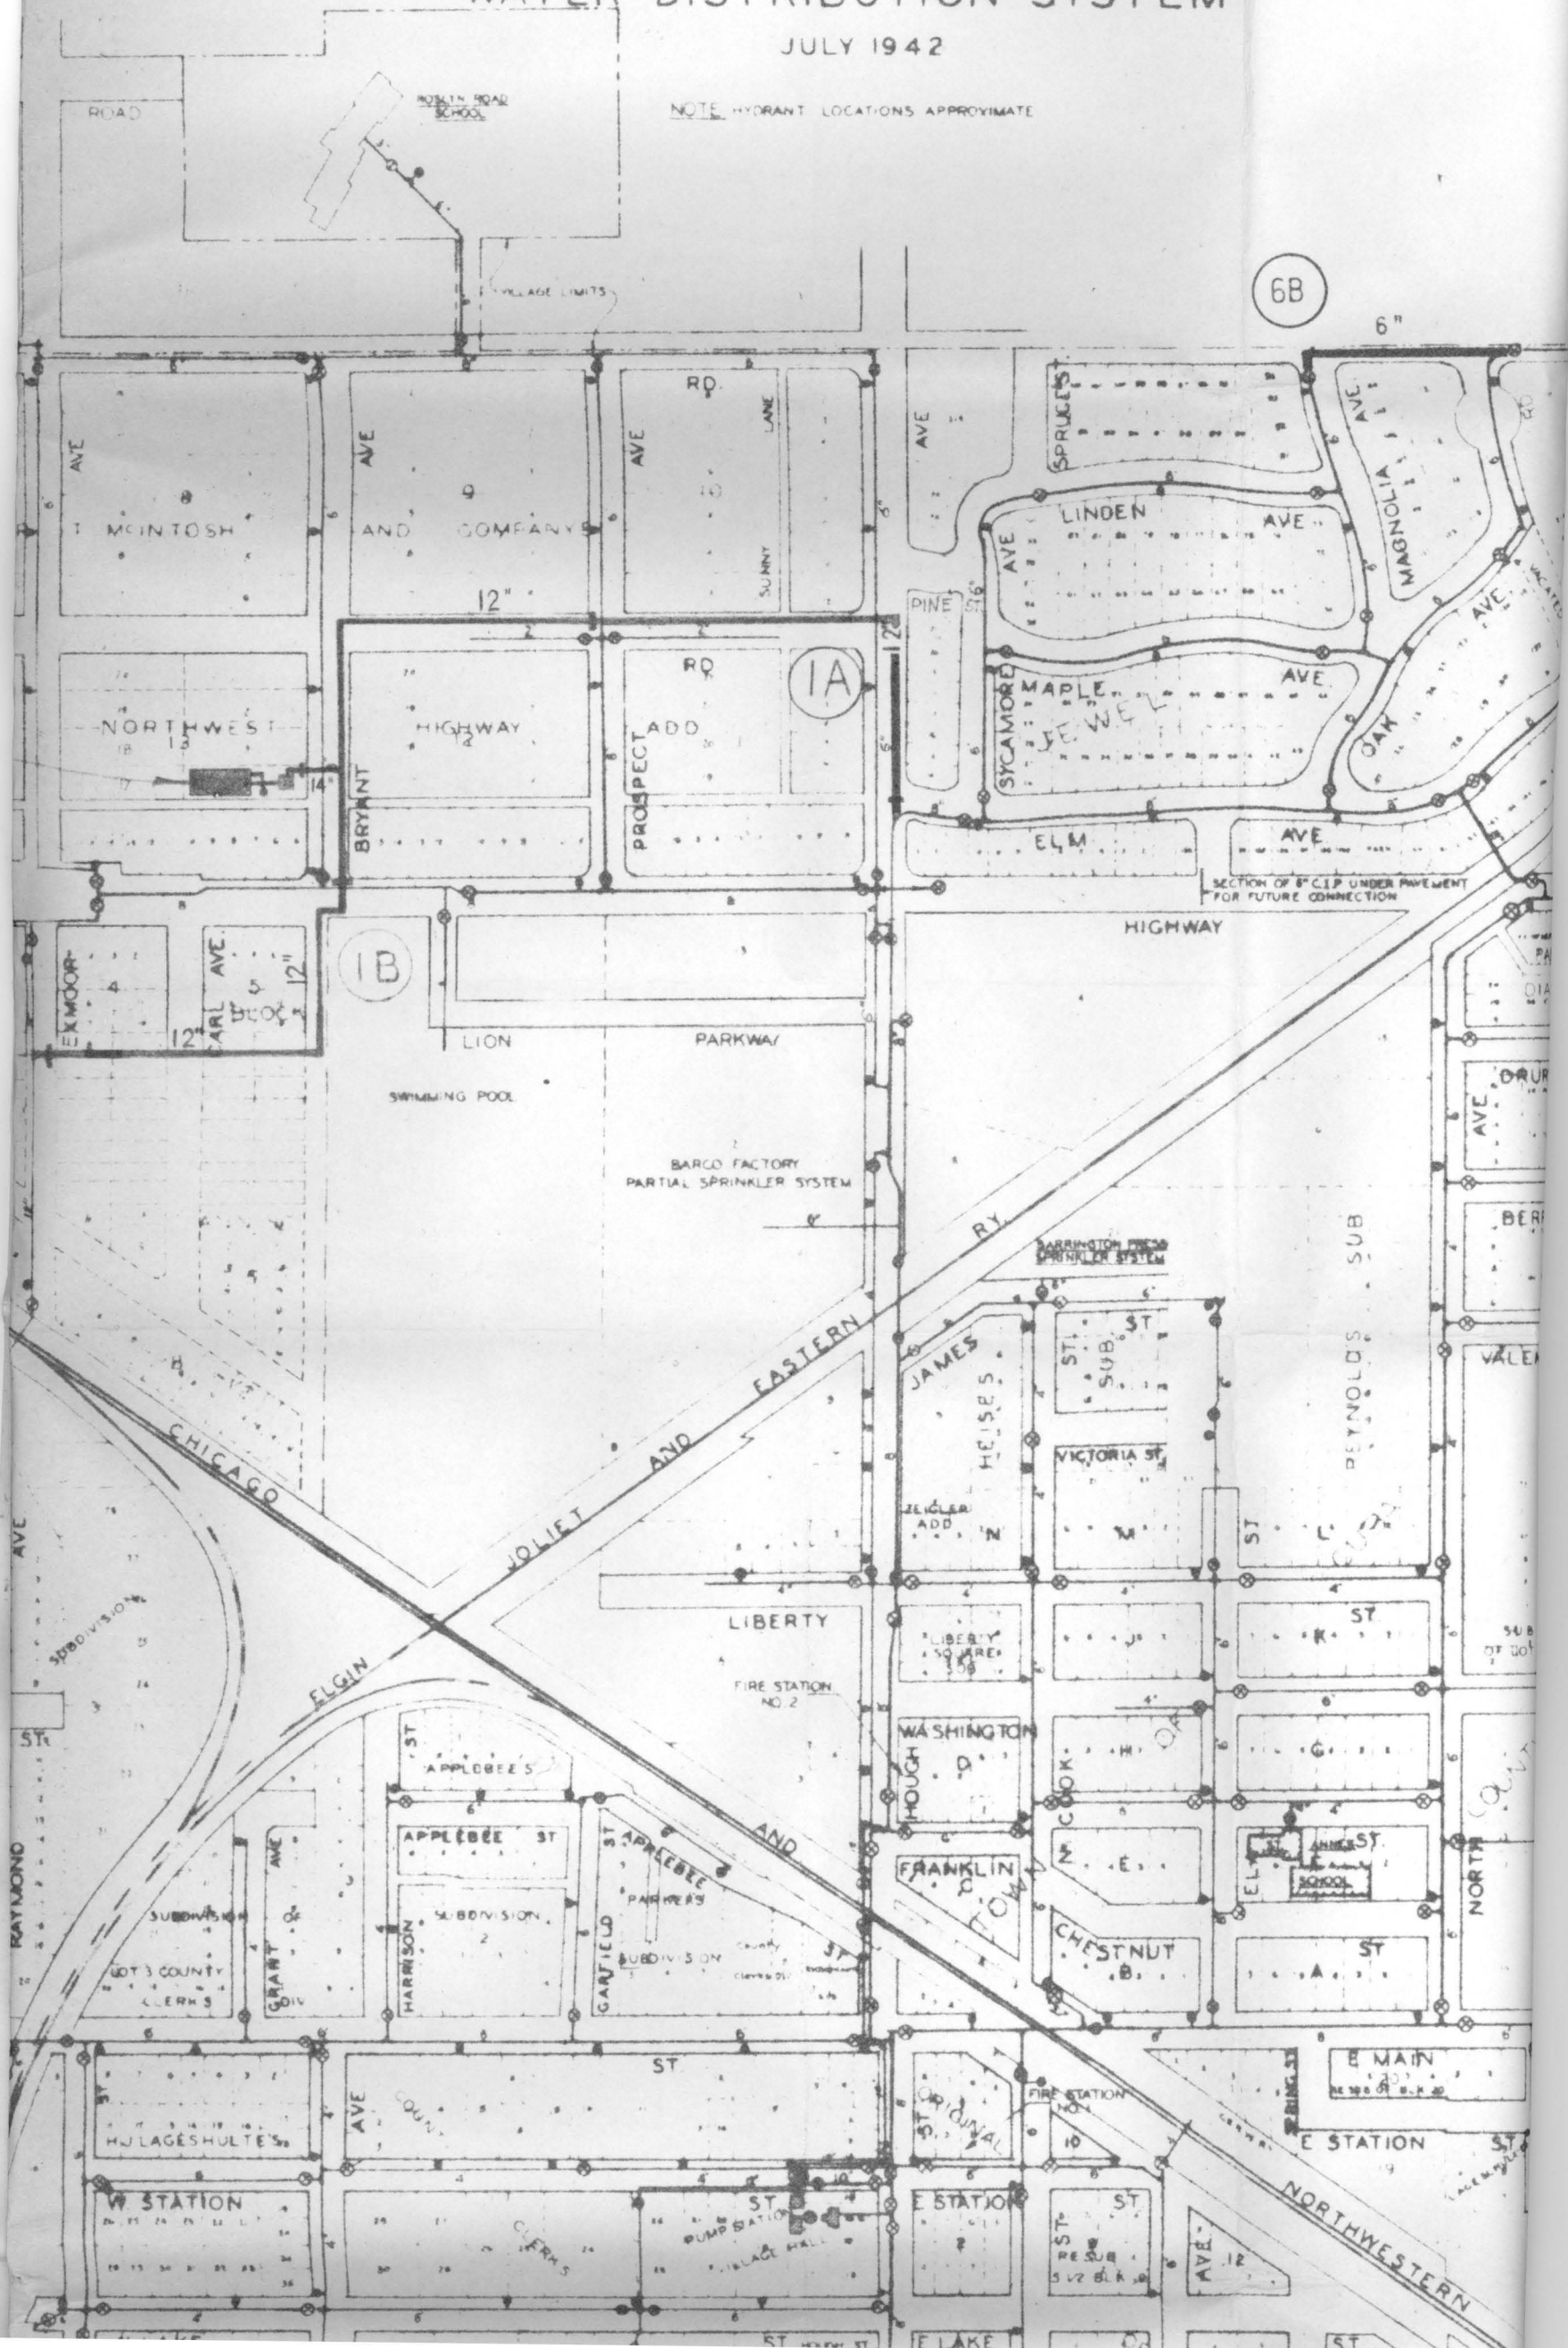

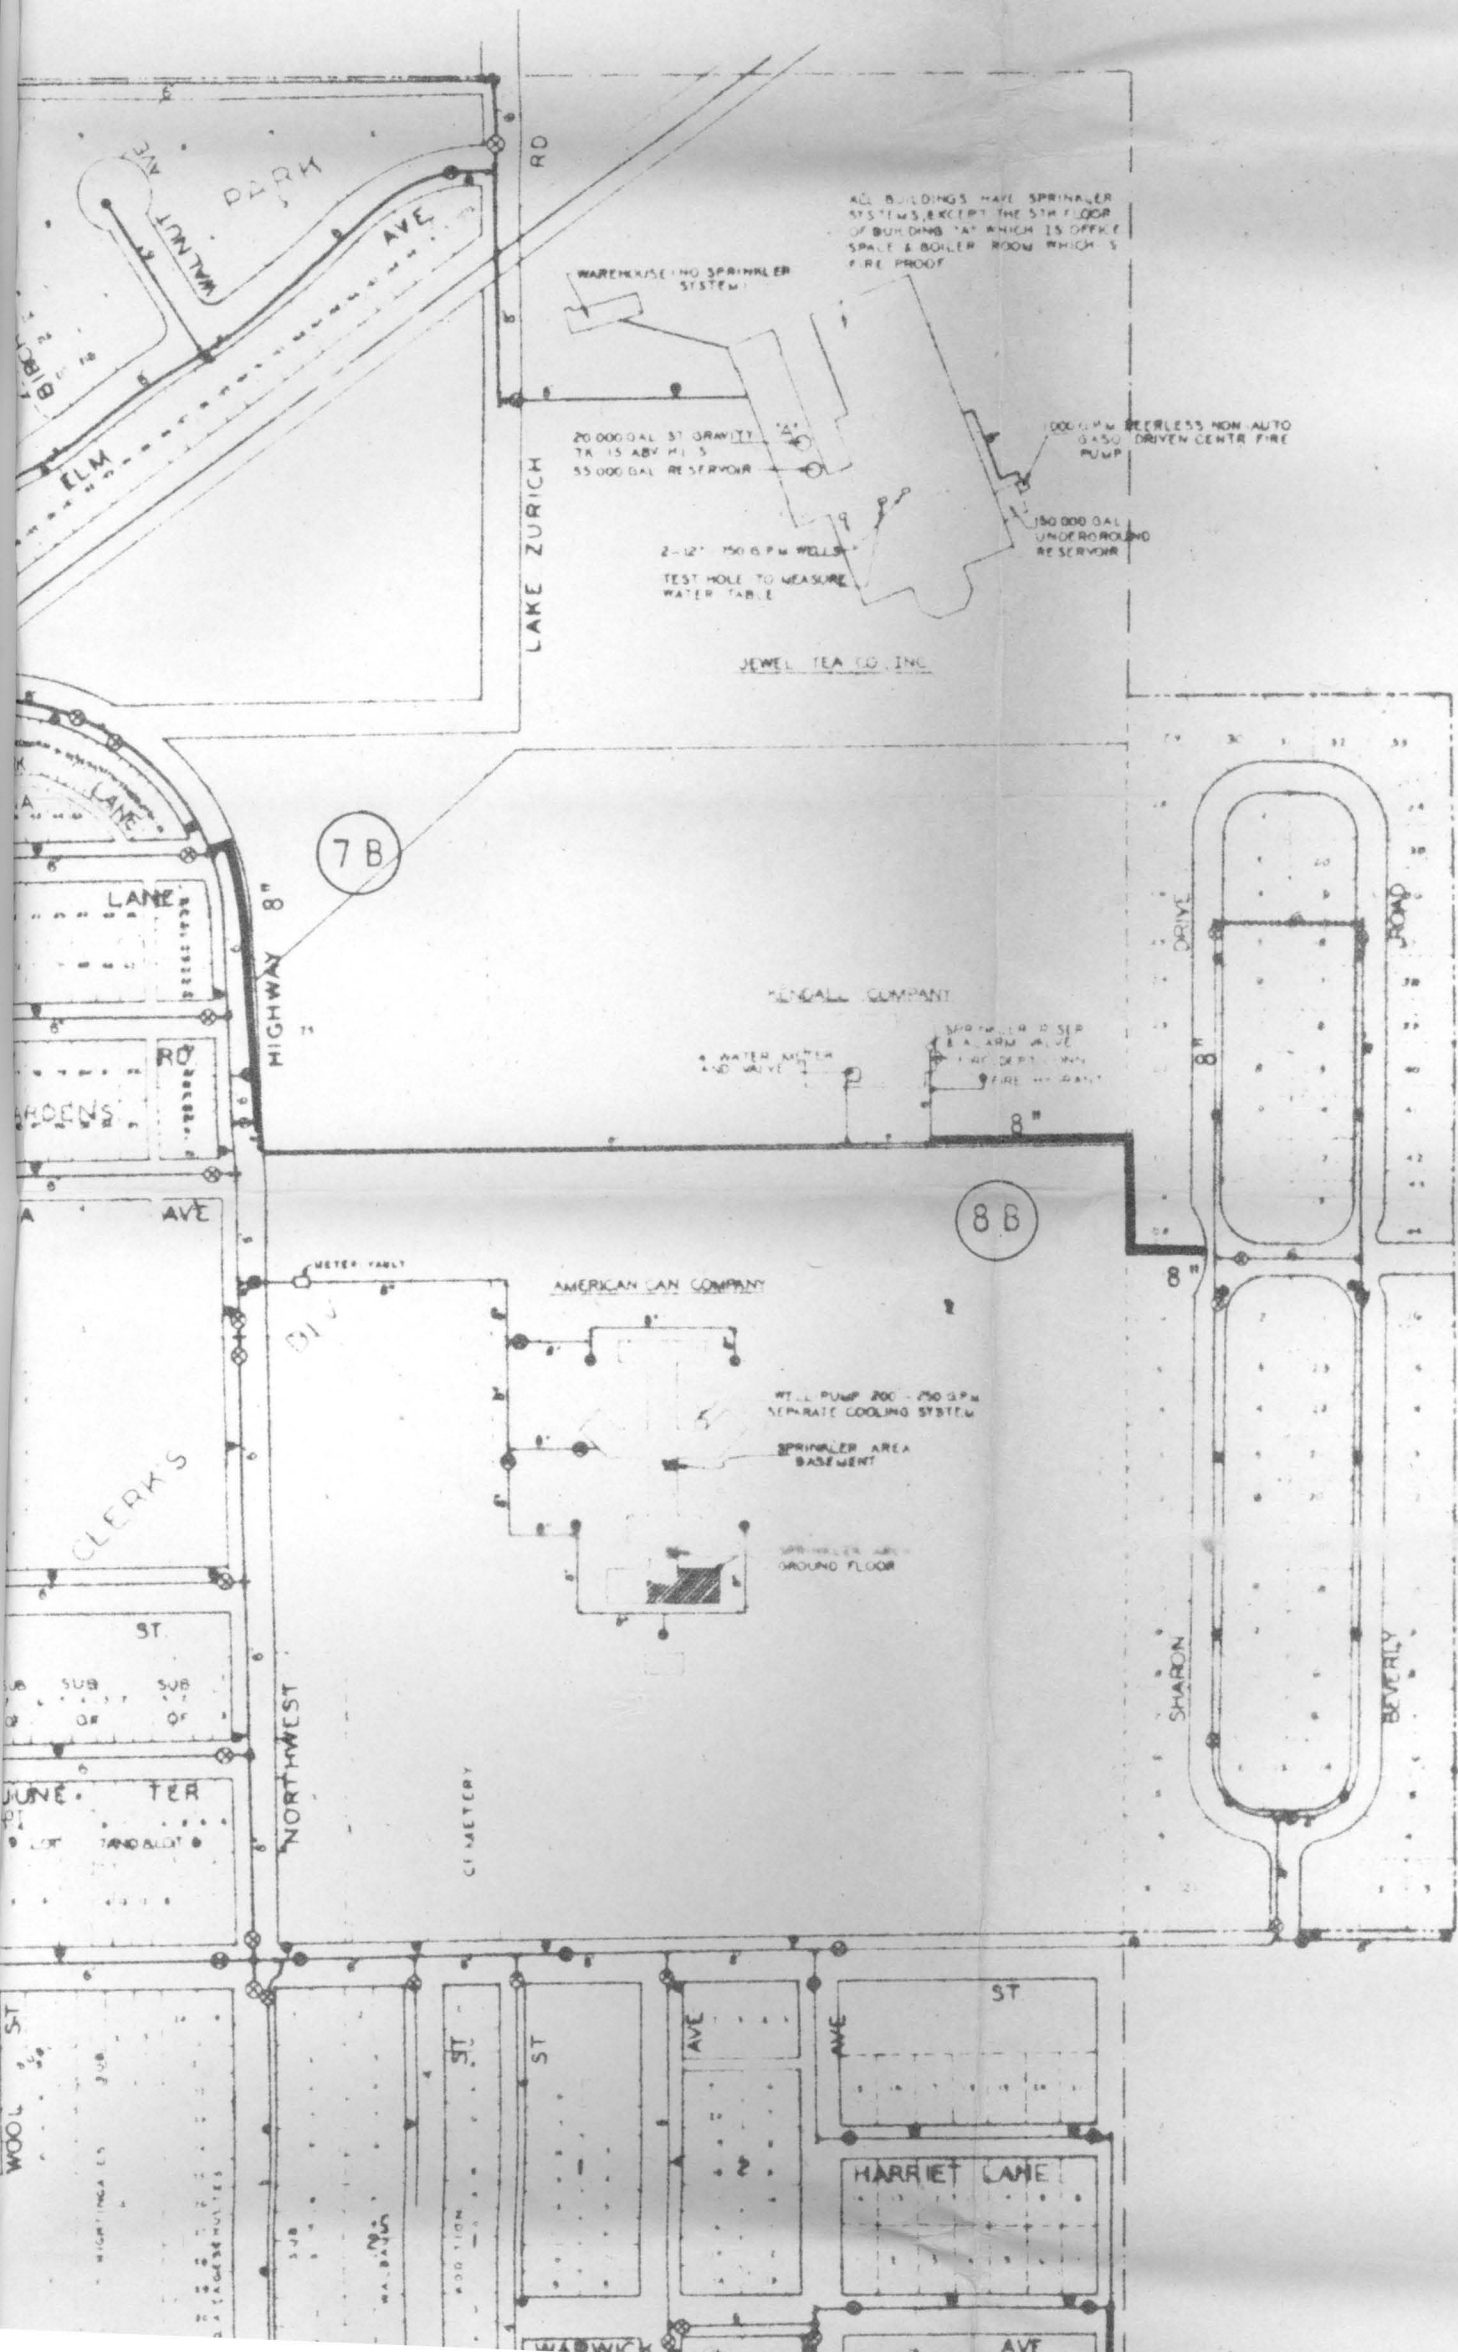

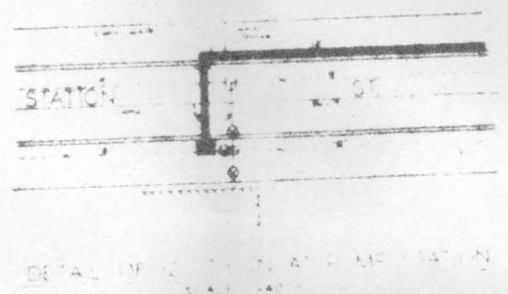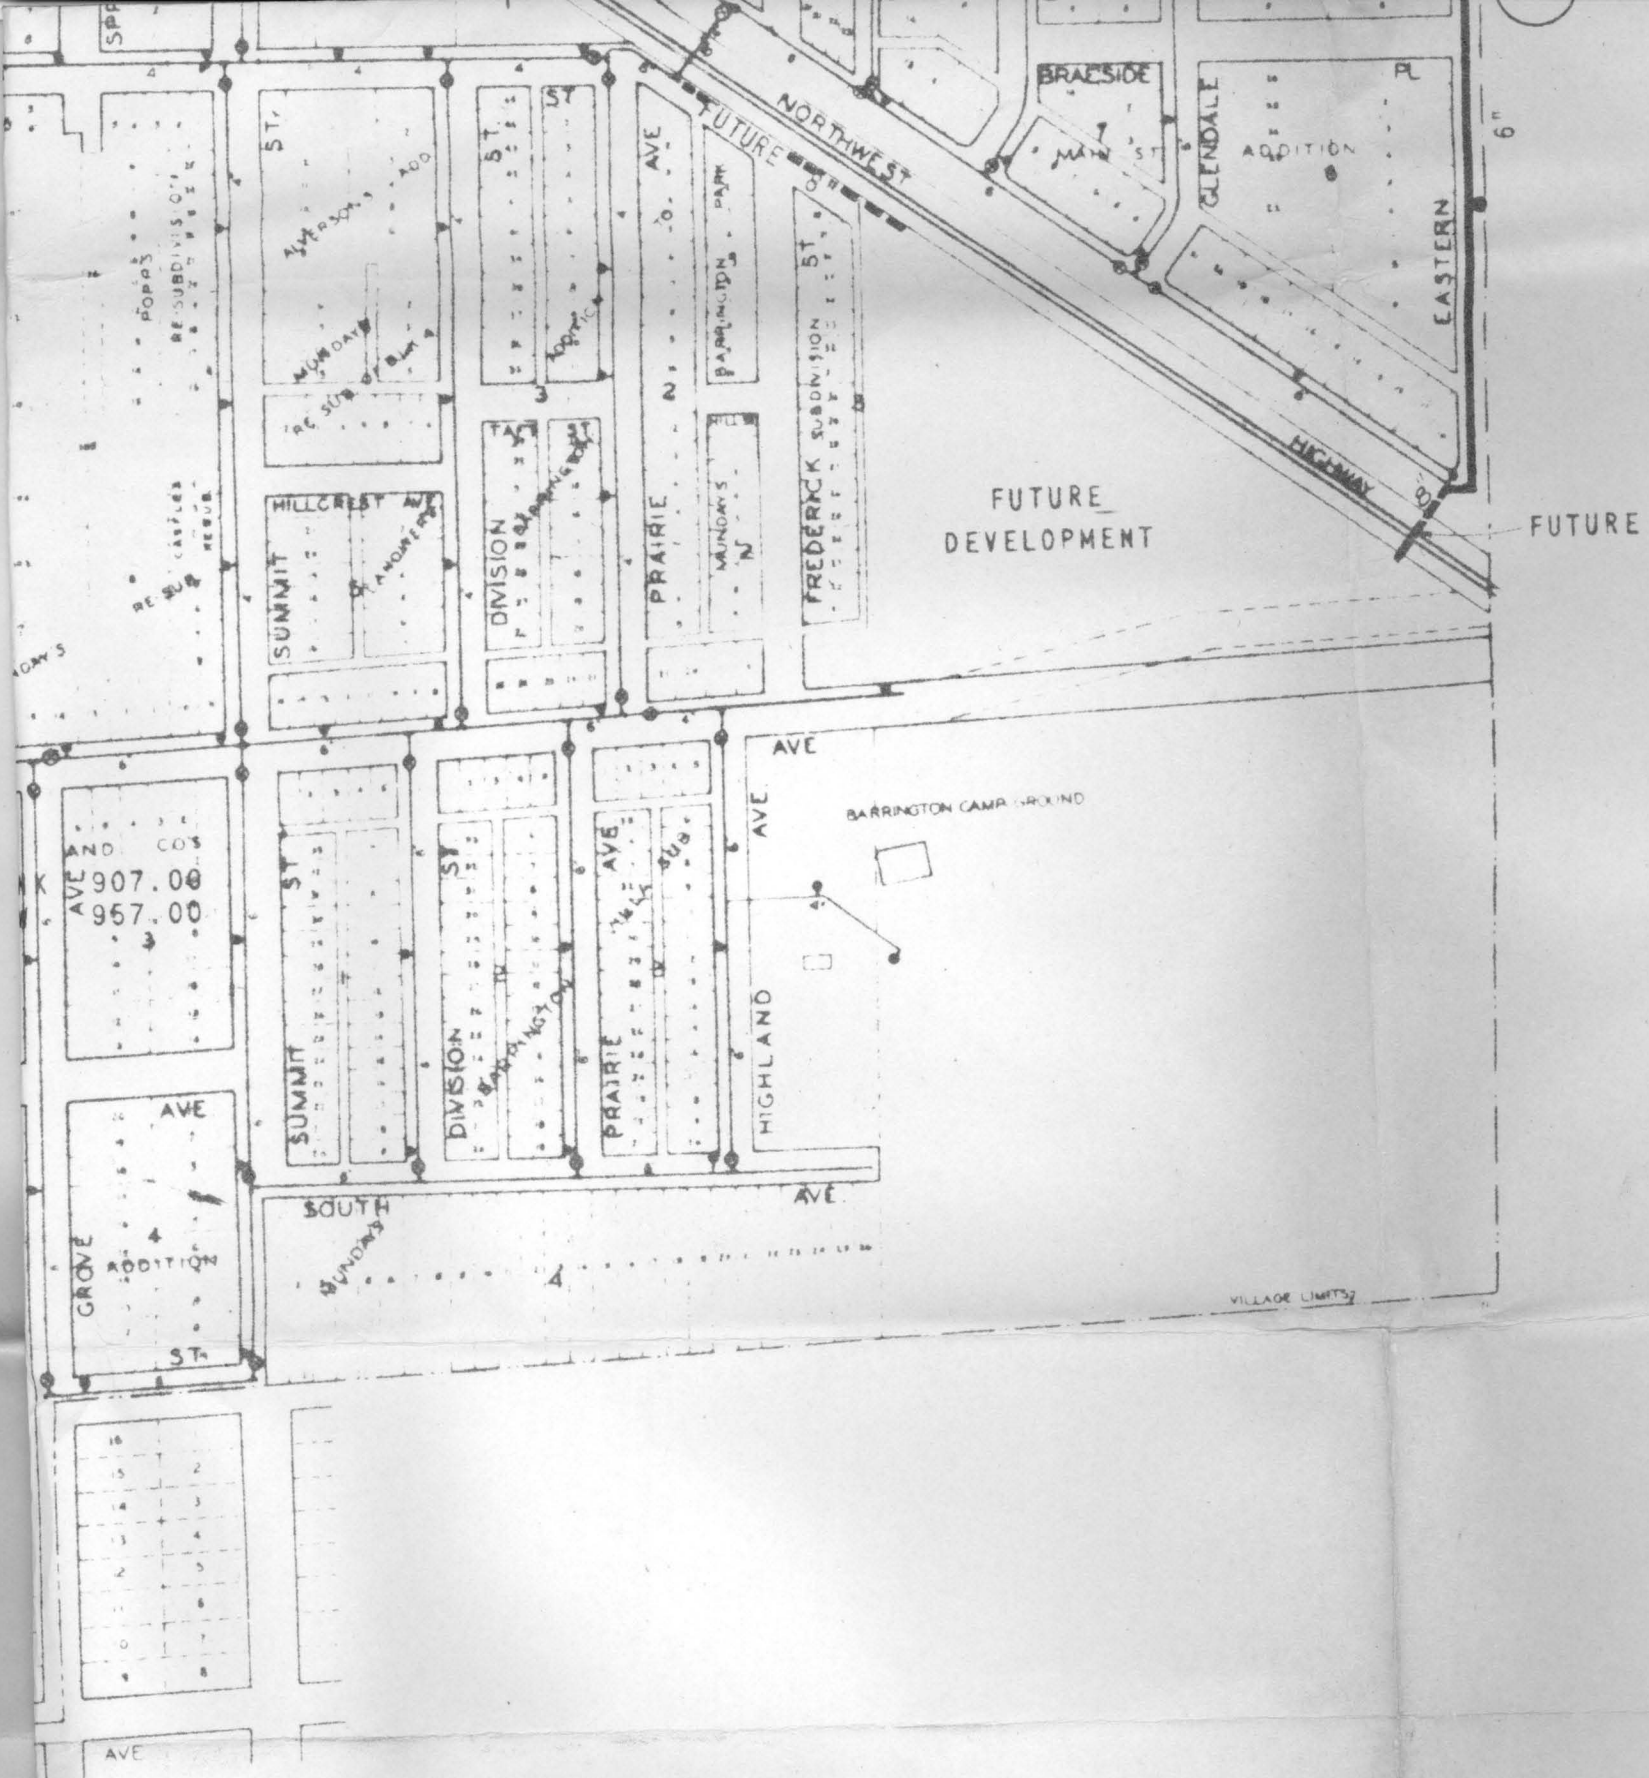

DETAIL OF STATION AT MEETINGS

PLATE II
 REVISED BY
 CONSOER, TOWNSEND & ASSOCIATES
 CONSULTING ENGINEERS
 CHICAGO, ILLINOIS
 OCTOBER 1960

REVISED: OCT. 29, 1963

SCALE: 1" = 400'