


C. DOLAND ENGINEERING, INC.
 ENGINEERING ~ LAND SURVEYING ~ LAND PLANNING
 34 EAST COLFAX STREET, UNIT C-1
 PALATINE, ILLINOIS 60067
 (847) 991-5088
 (847) 934-3427 FAX

90°47'0"±
 THIS ANGLE IS DEFINED IN THE IDOT
 PLAT OF HIGHWAYS (DOC. 742368)

SOUTH LINE OF
 "VETERAN'S PARK
 SUBDIVISION"

WETLANDS
 AREA BATTERED
 AS EXCLUDED
 TO PARCEL 1

SOUTH LINE OF
 "VETERAN'S PARK
 SUBDIVISION"

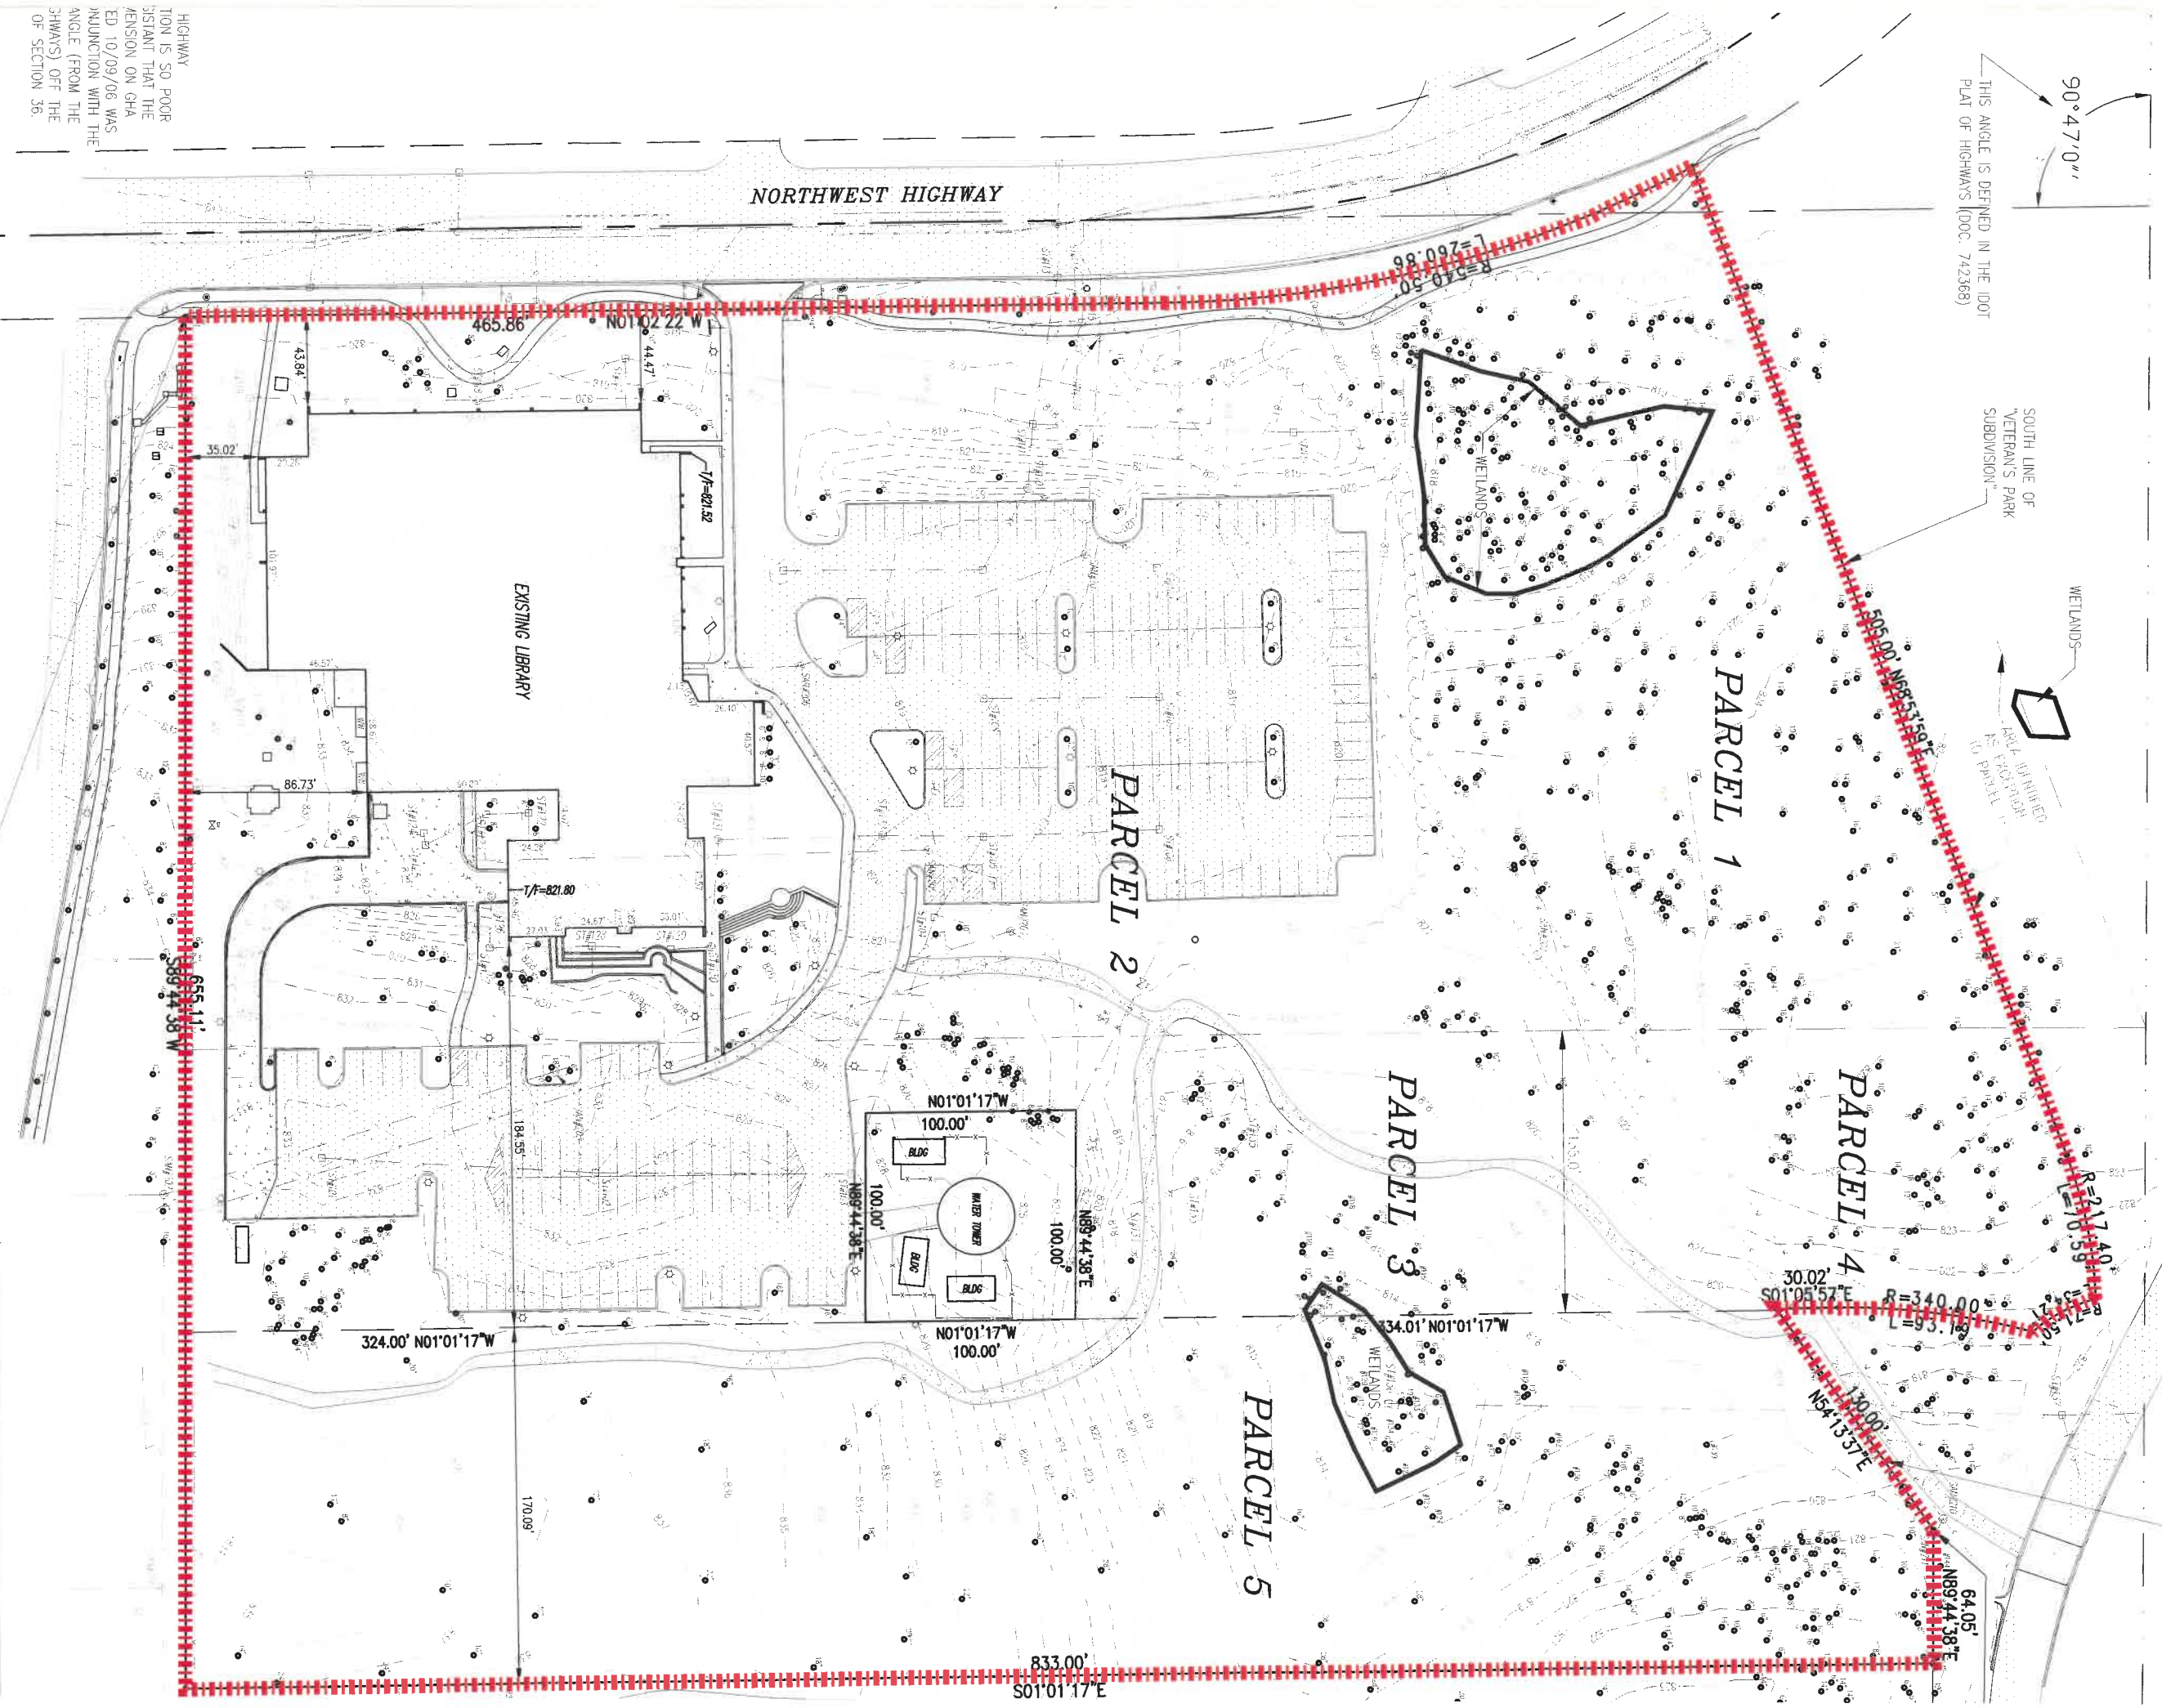

HIGHWAY
 TION IS SO POOR
 ASSISTANT THAT THE
 AENSION ON GHA
 ED 10/09/06 WAS
 MAJUNCTION WITH THE
 ANGLE (FROM THE
 SHWAYS) OFF THE
 OF SECTION 36.